


DIGITALISATION OF THE FORMER BANK, ŠTÚROVA STREET NO. 5, BRATISLAVA, SLOVAKIA

PK
Digital.

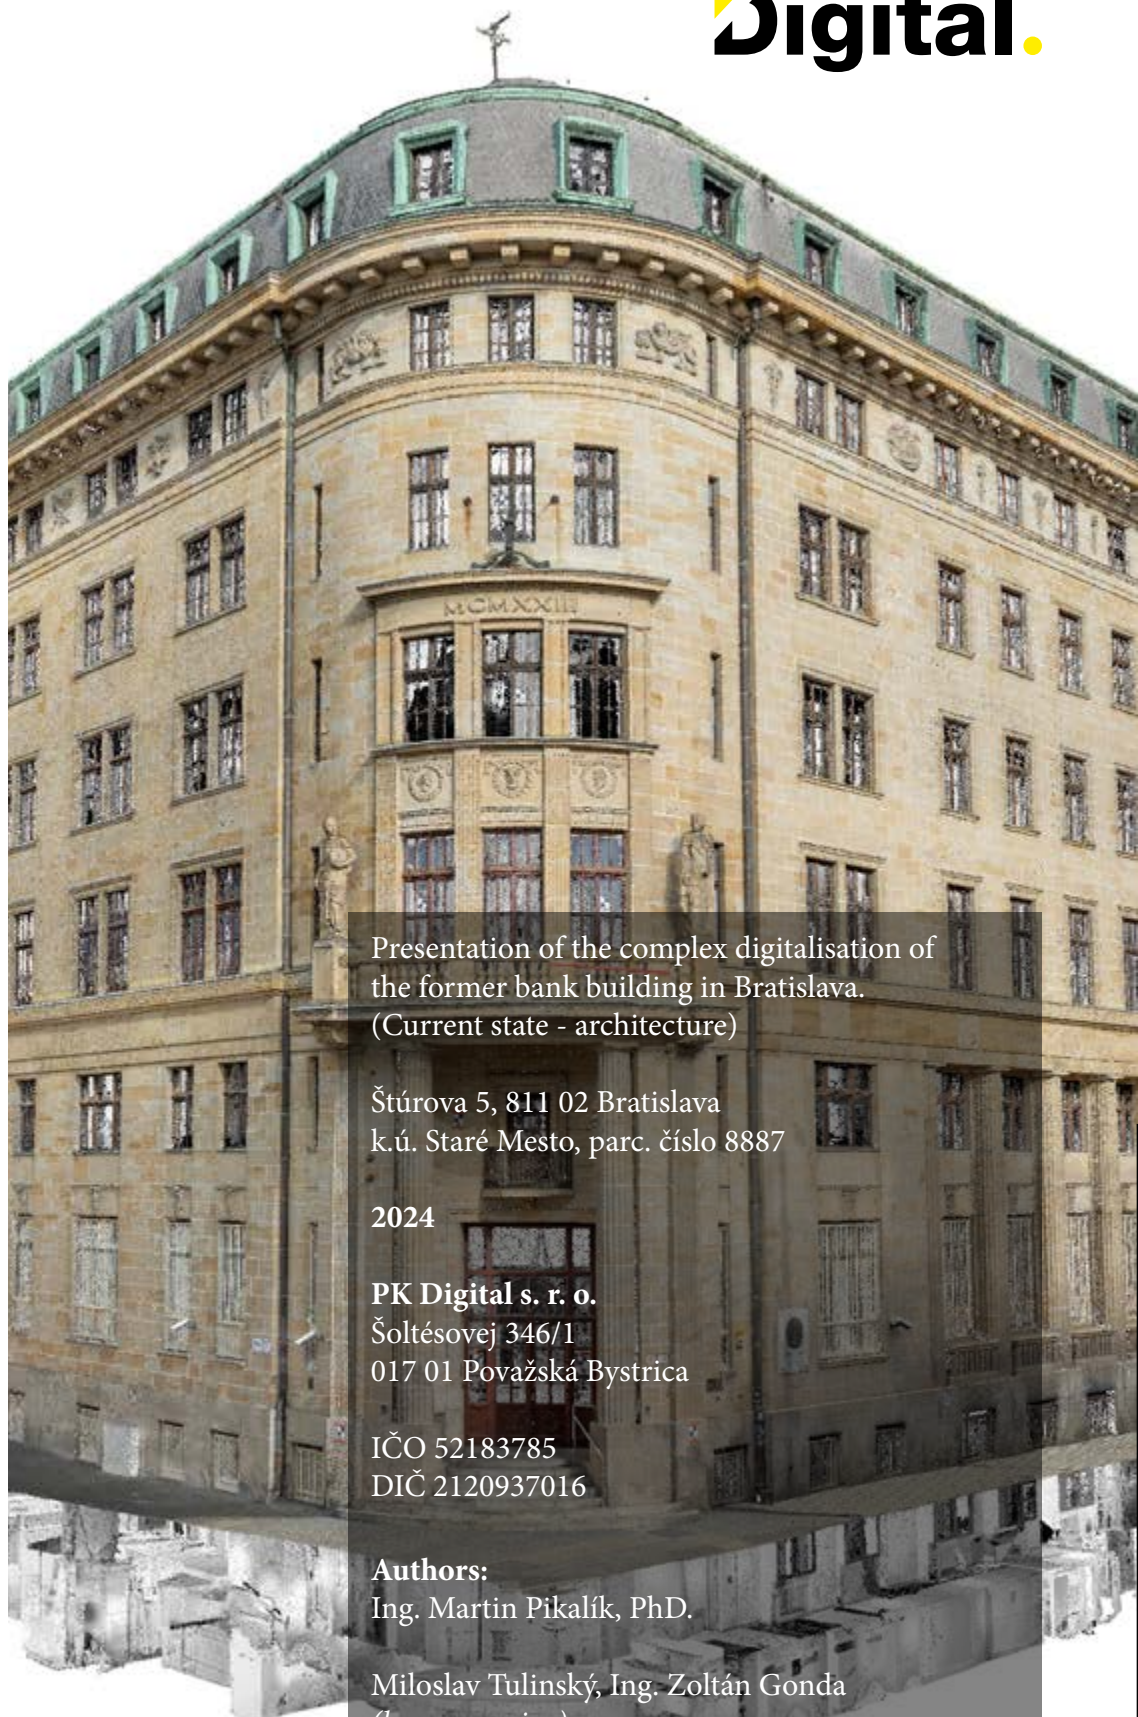

Presentation of the complex digitalisation of
the former bank building in Bratislava.
(Current state - architecture)

Štúrova 5, 811 02 Bratislava
k.ú. Staré Mesto, parc. číslo 8887

2024

PK Digital s. r. o.
Šoltésovej 346/1
017 01 Považská Bystrica

IČO 52183785
DIČ 2120937016

Authors:

Ing. Martin Pikalík, PhD.

Miloslav Tulinský, Ing. Zoltán Gonda
(*laser scanning*)

Ing. Zoltán Gonda
(*photogrammetry*)


Ing. Lukáš Vopálka, Bc. Jakub Srbík
(*2D technical drawings*)



3D SCAN



3D SCAN




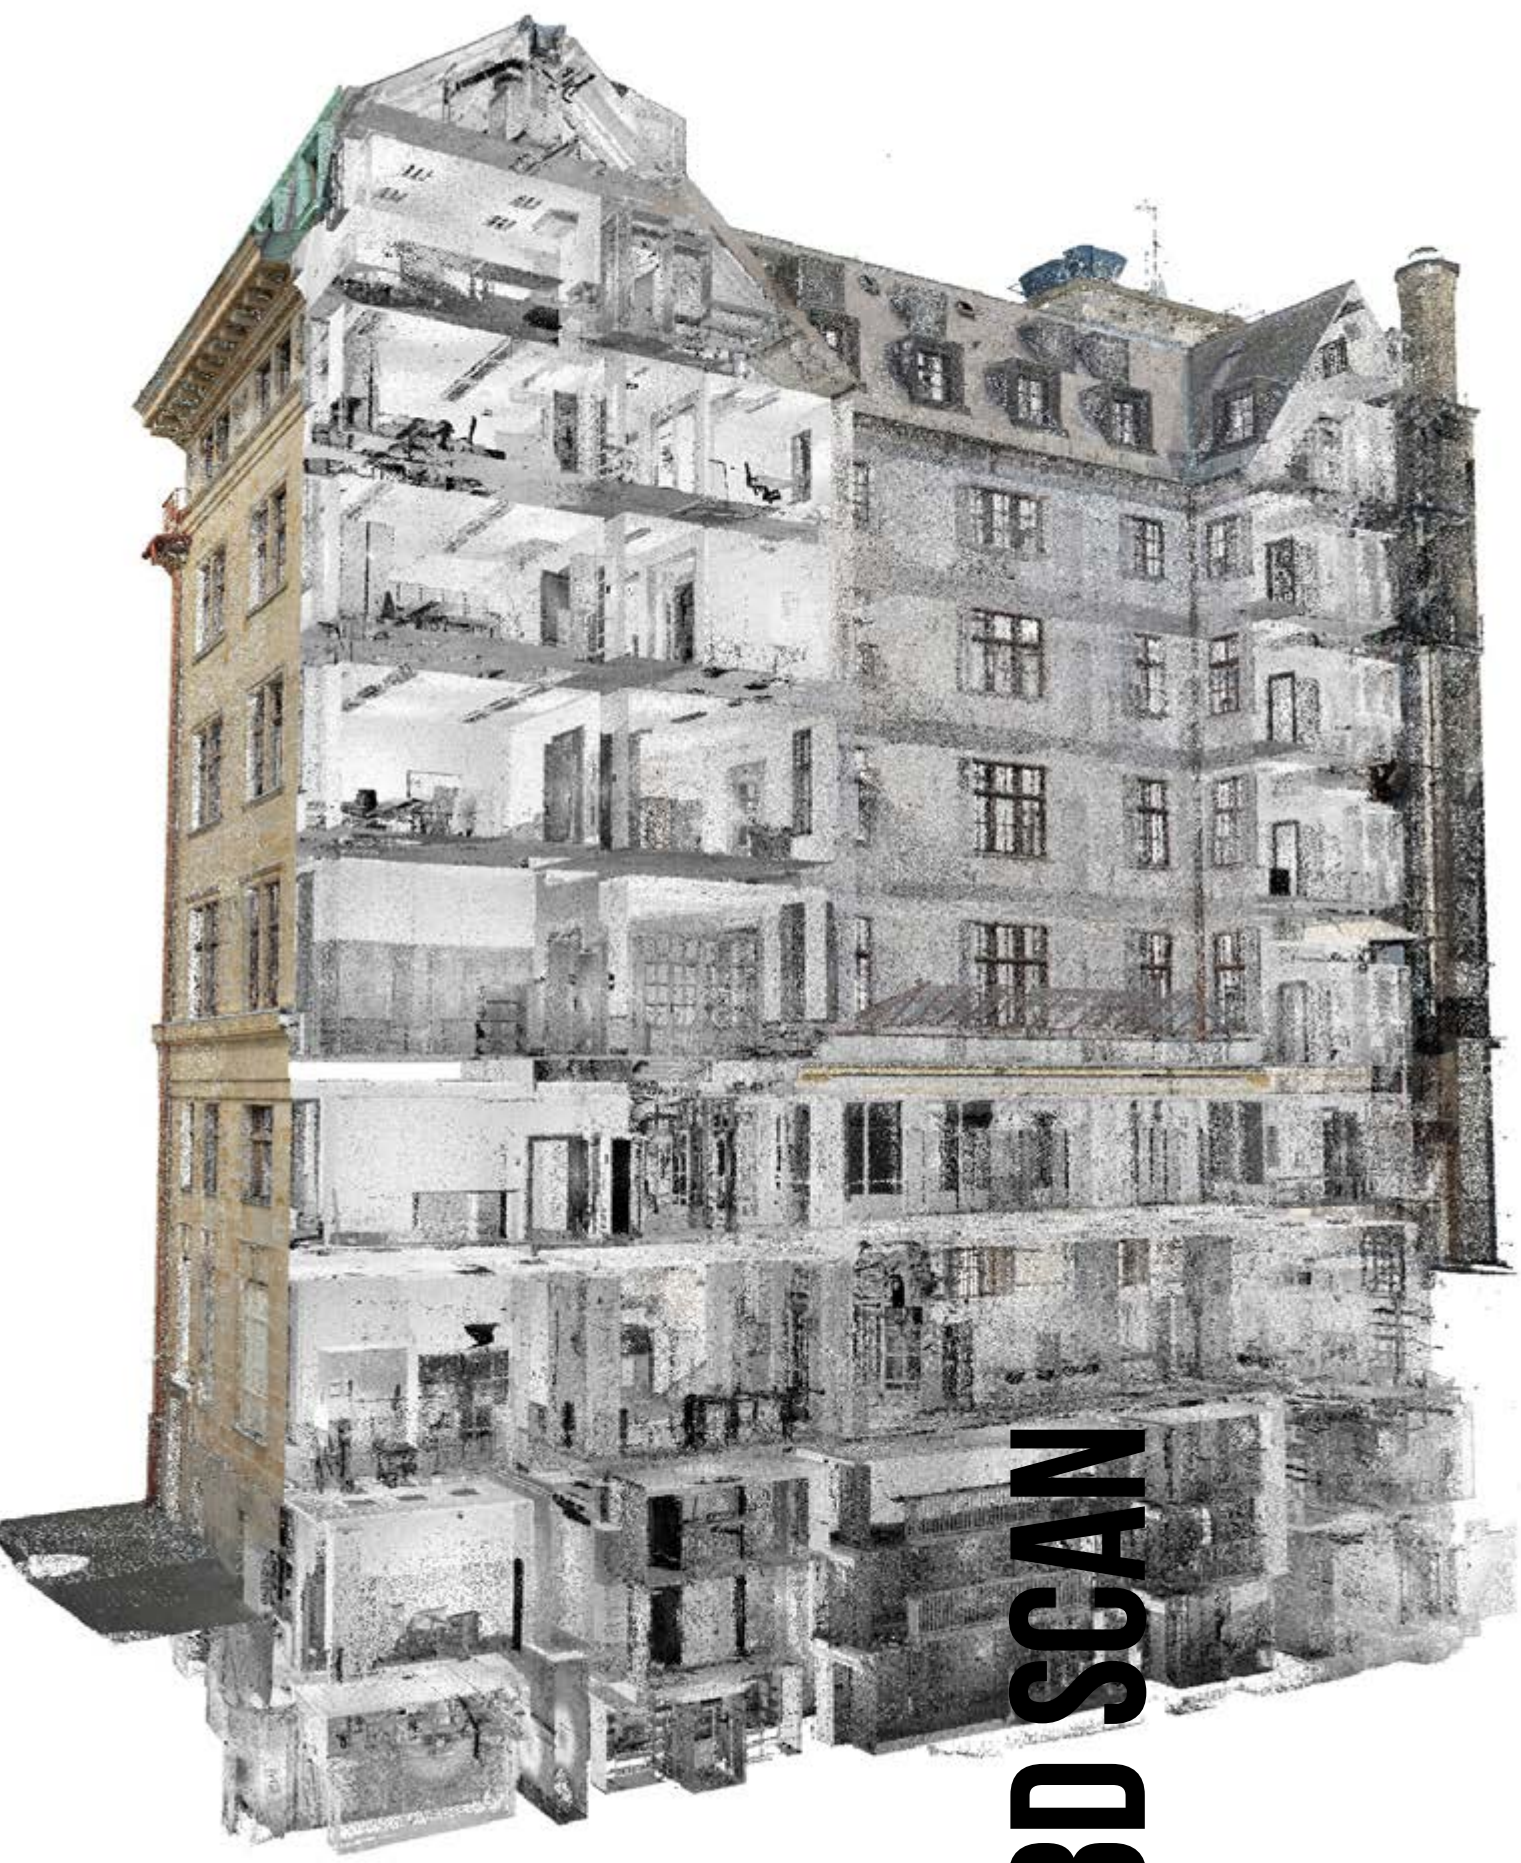




3D SCAN







3D SCAN

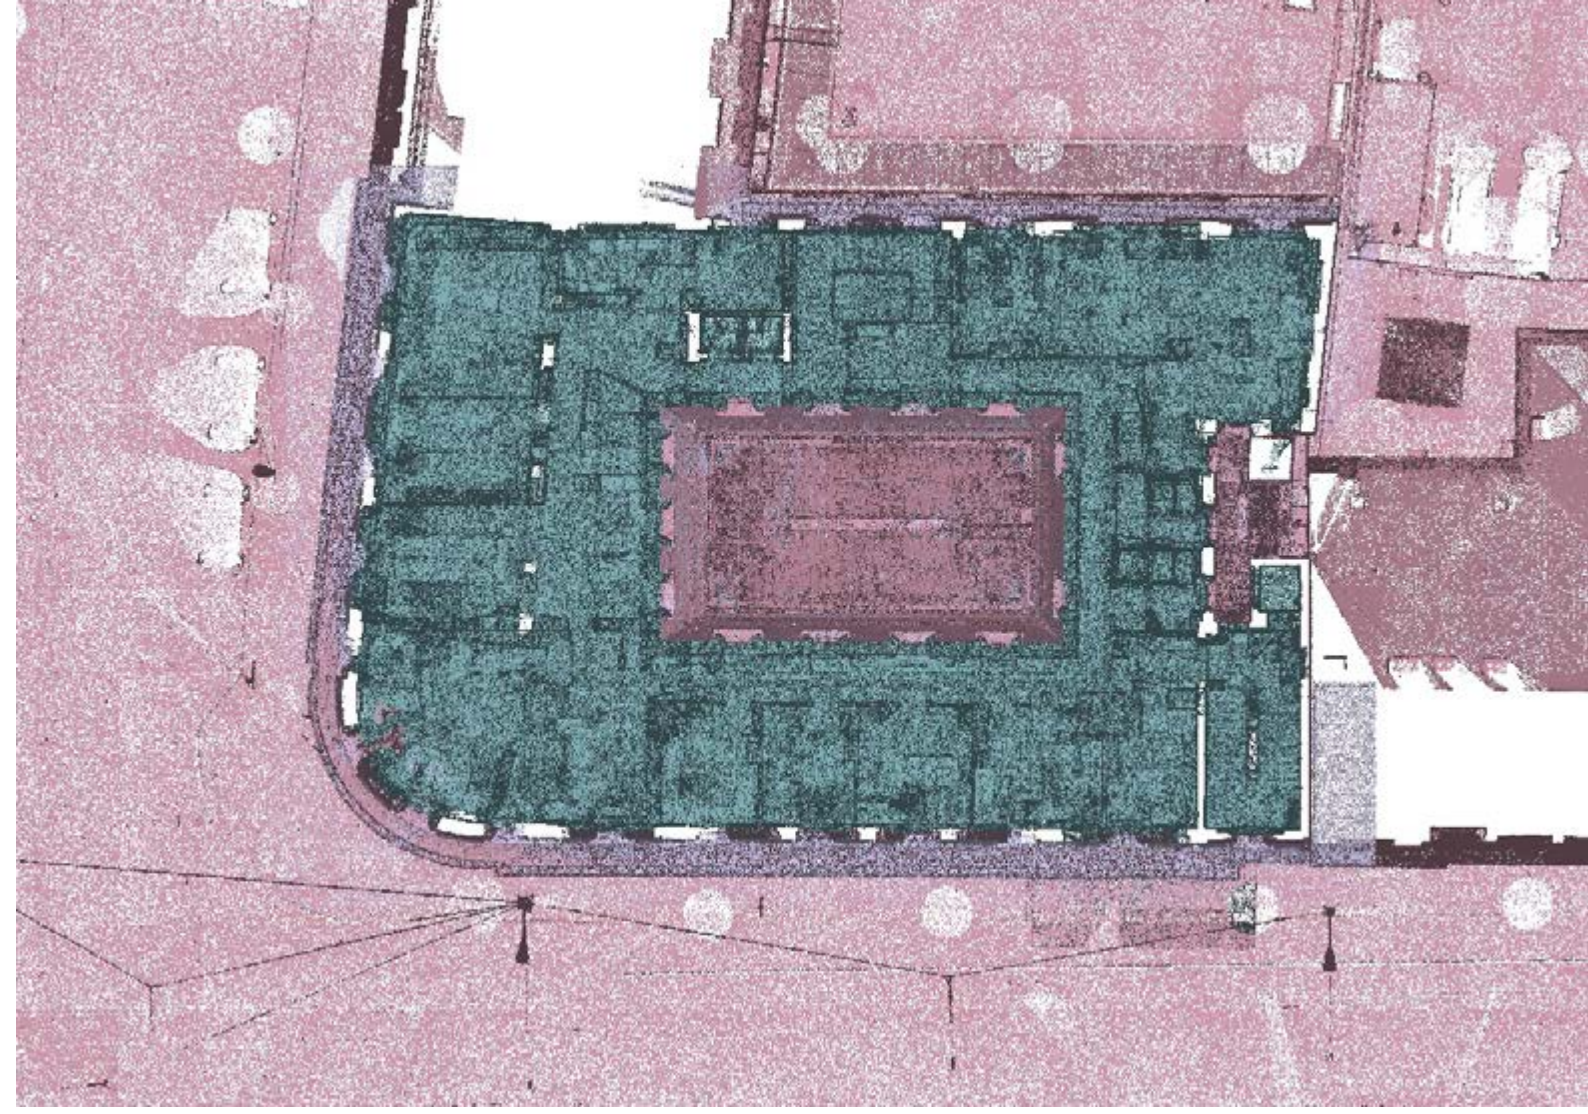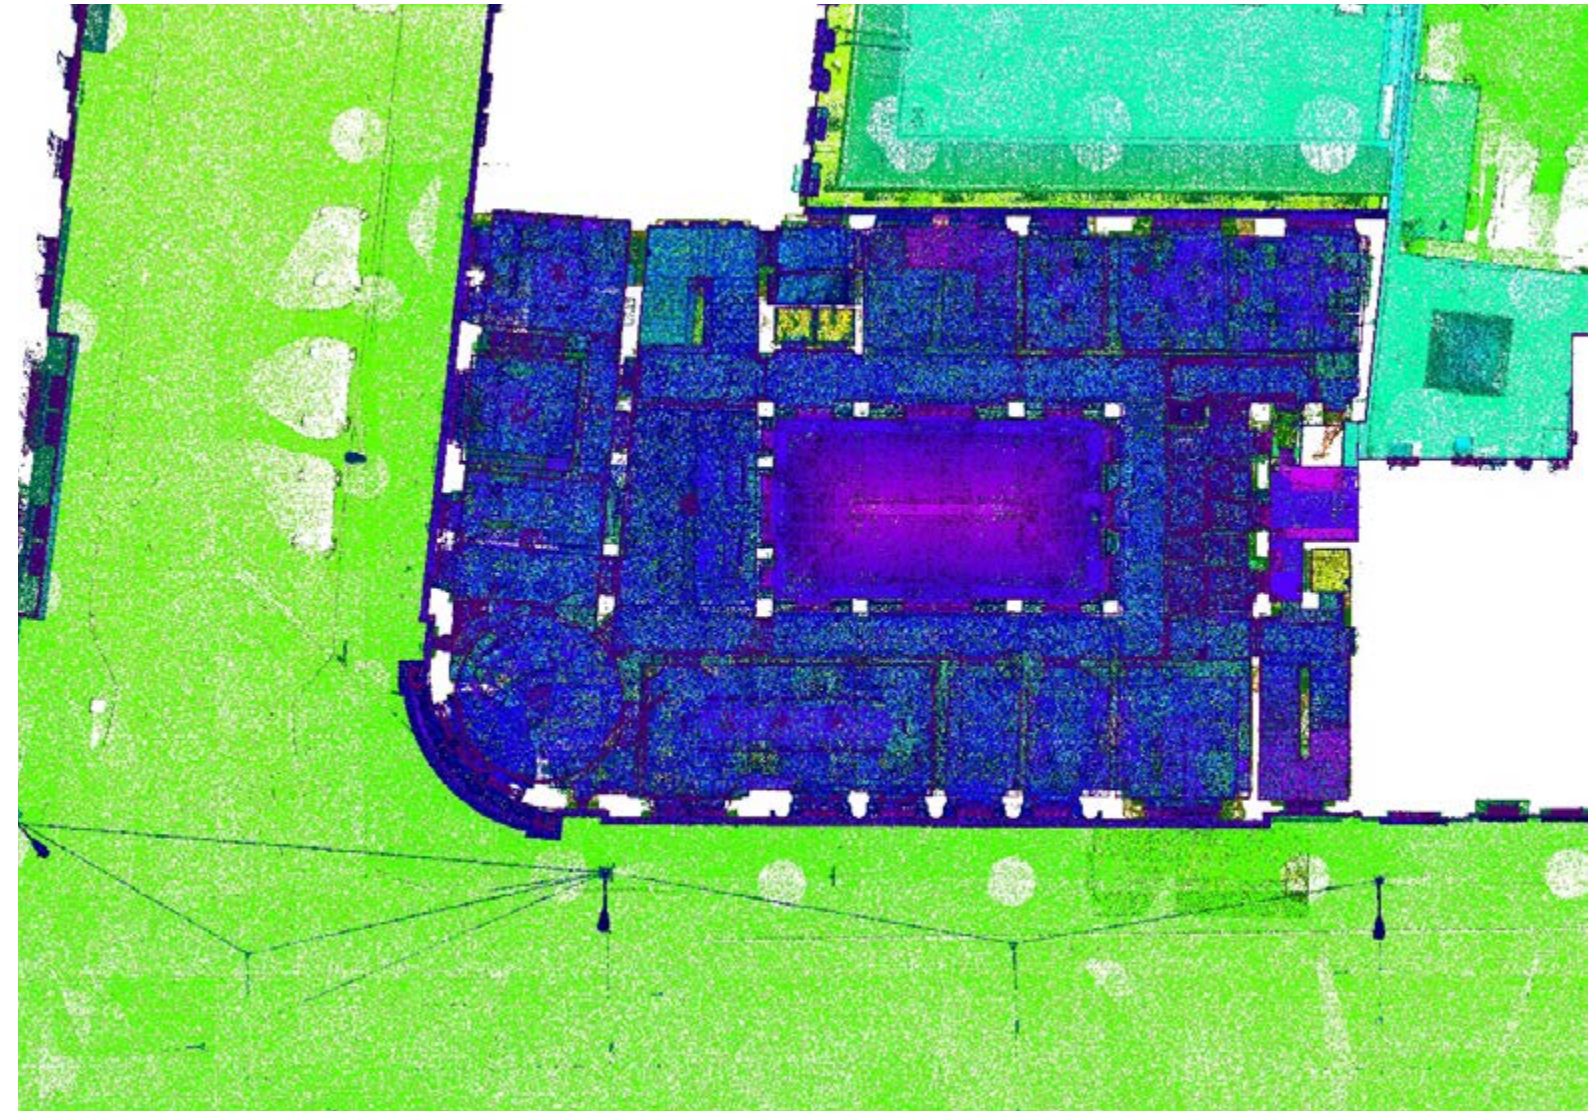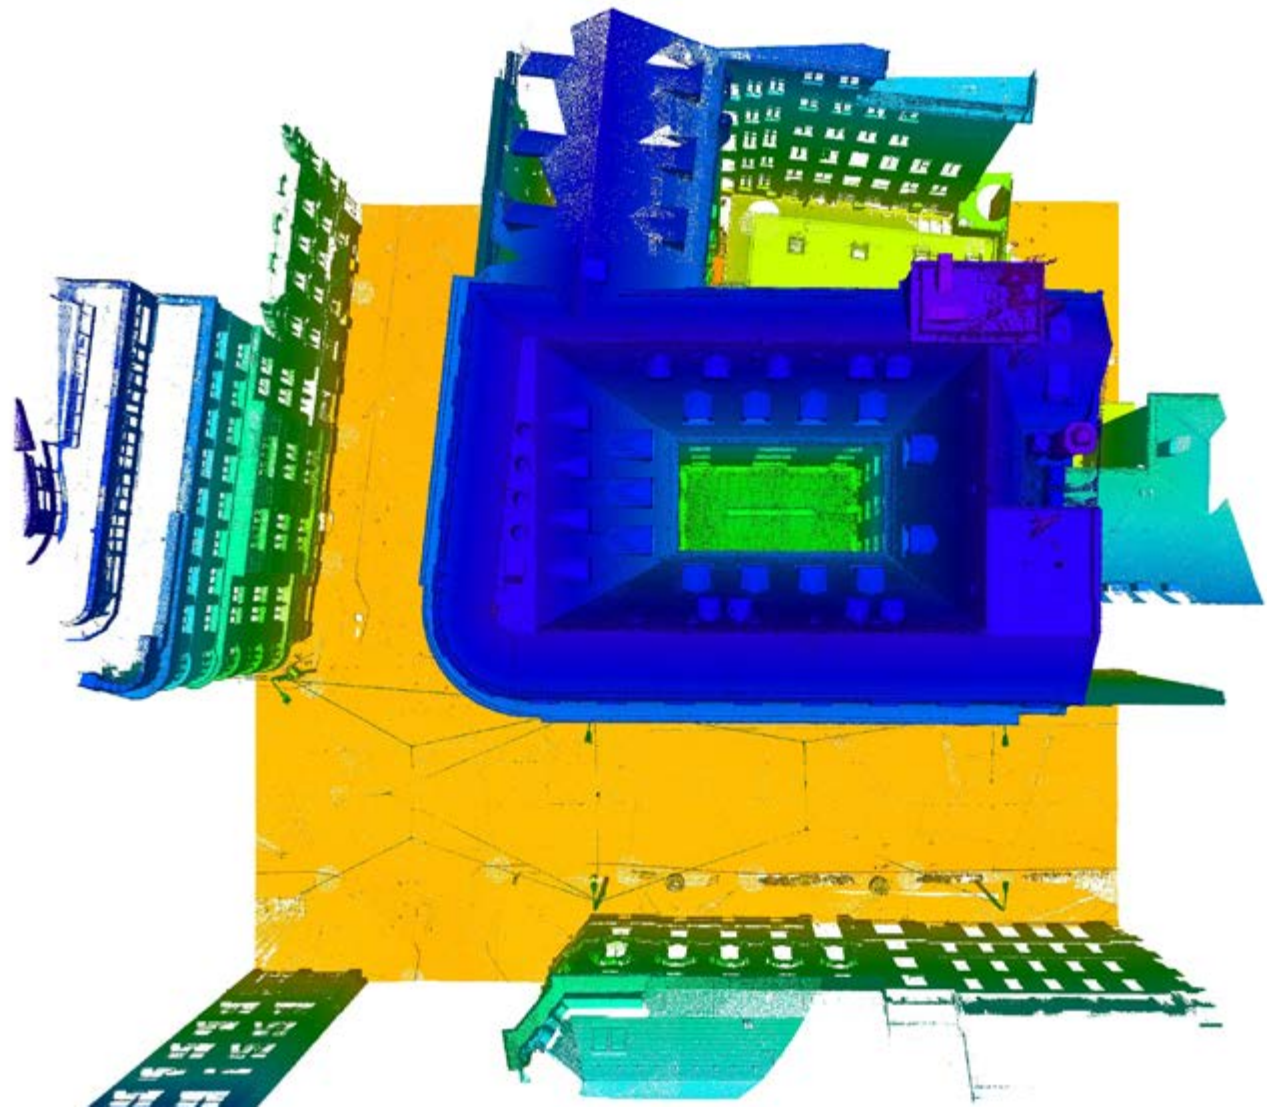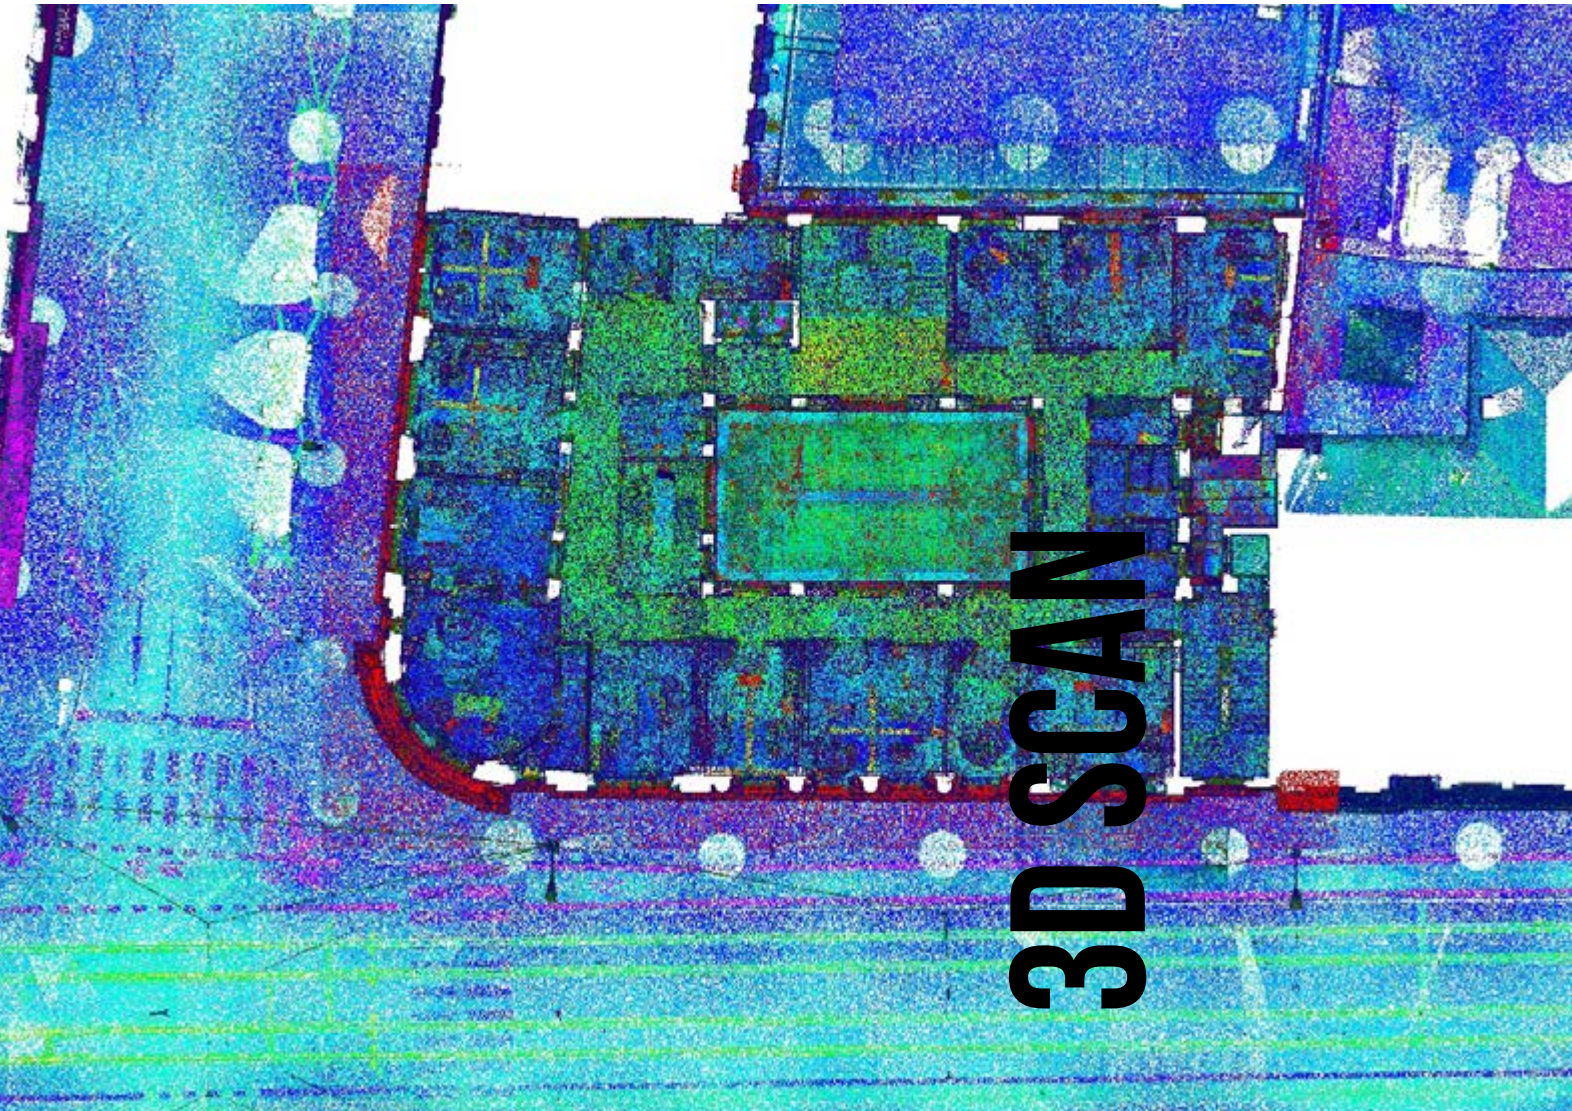

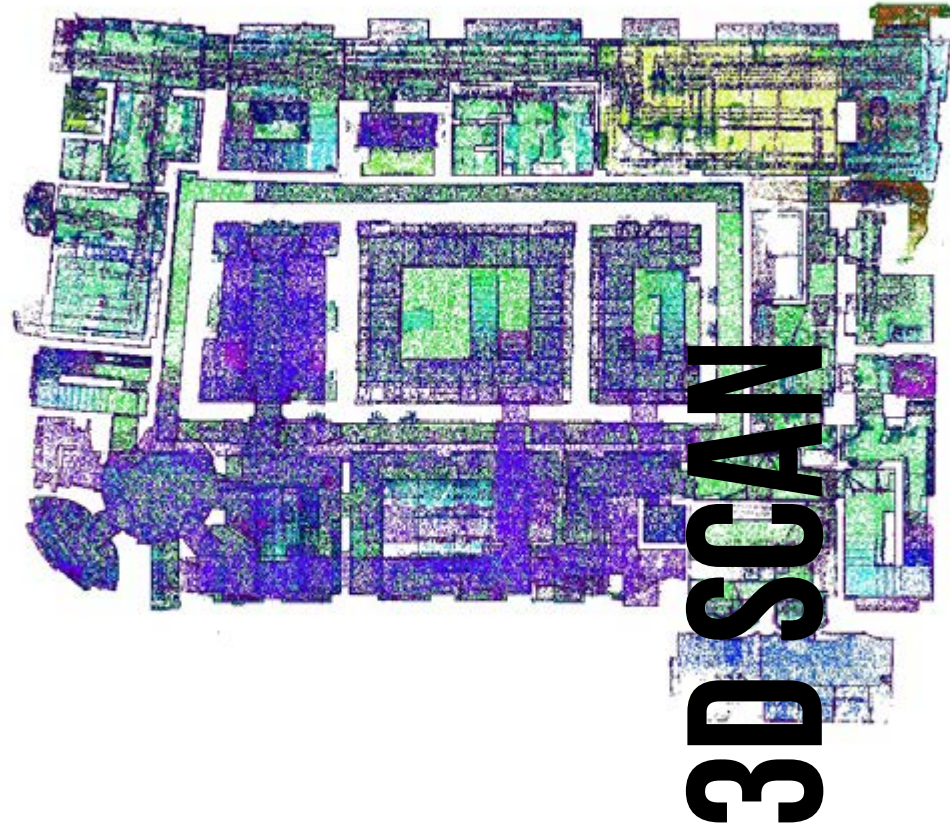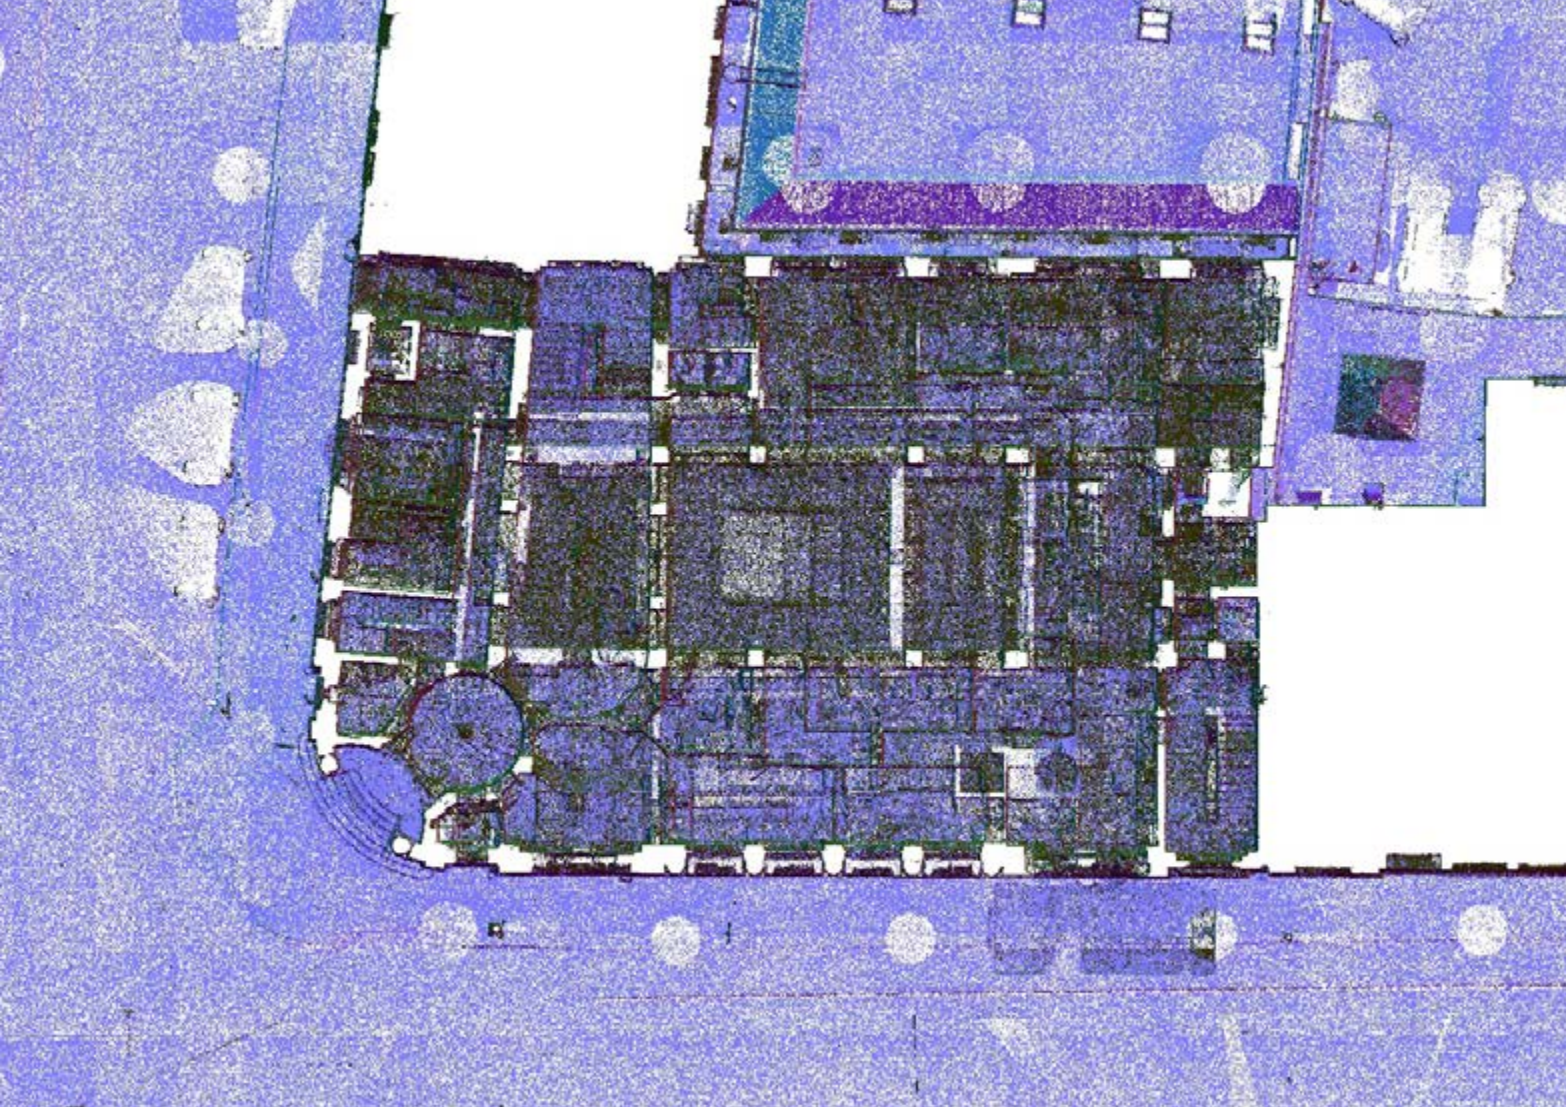


3D SCAN

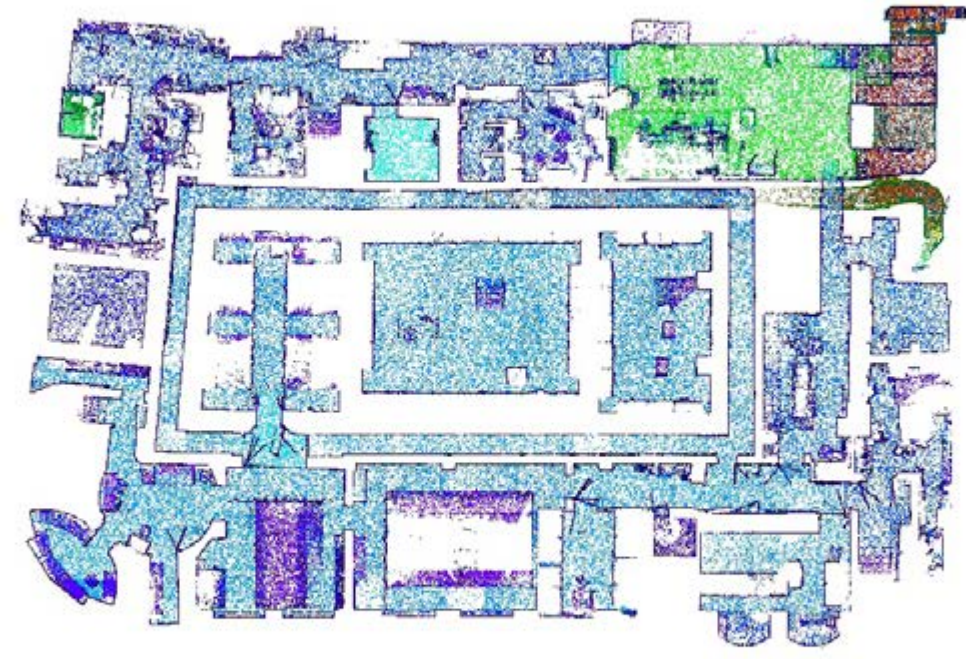


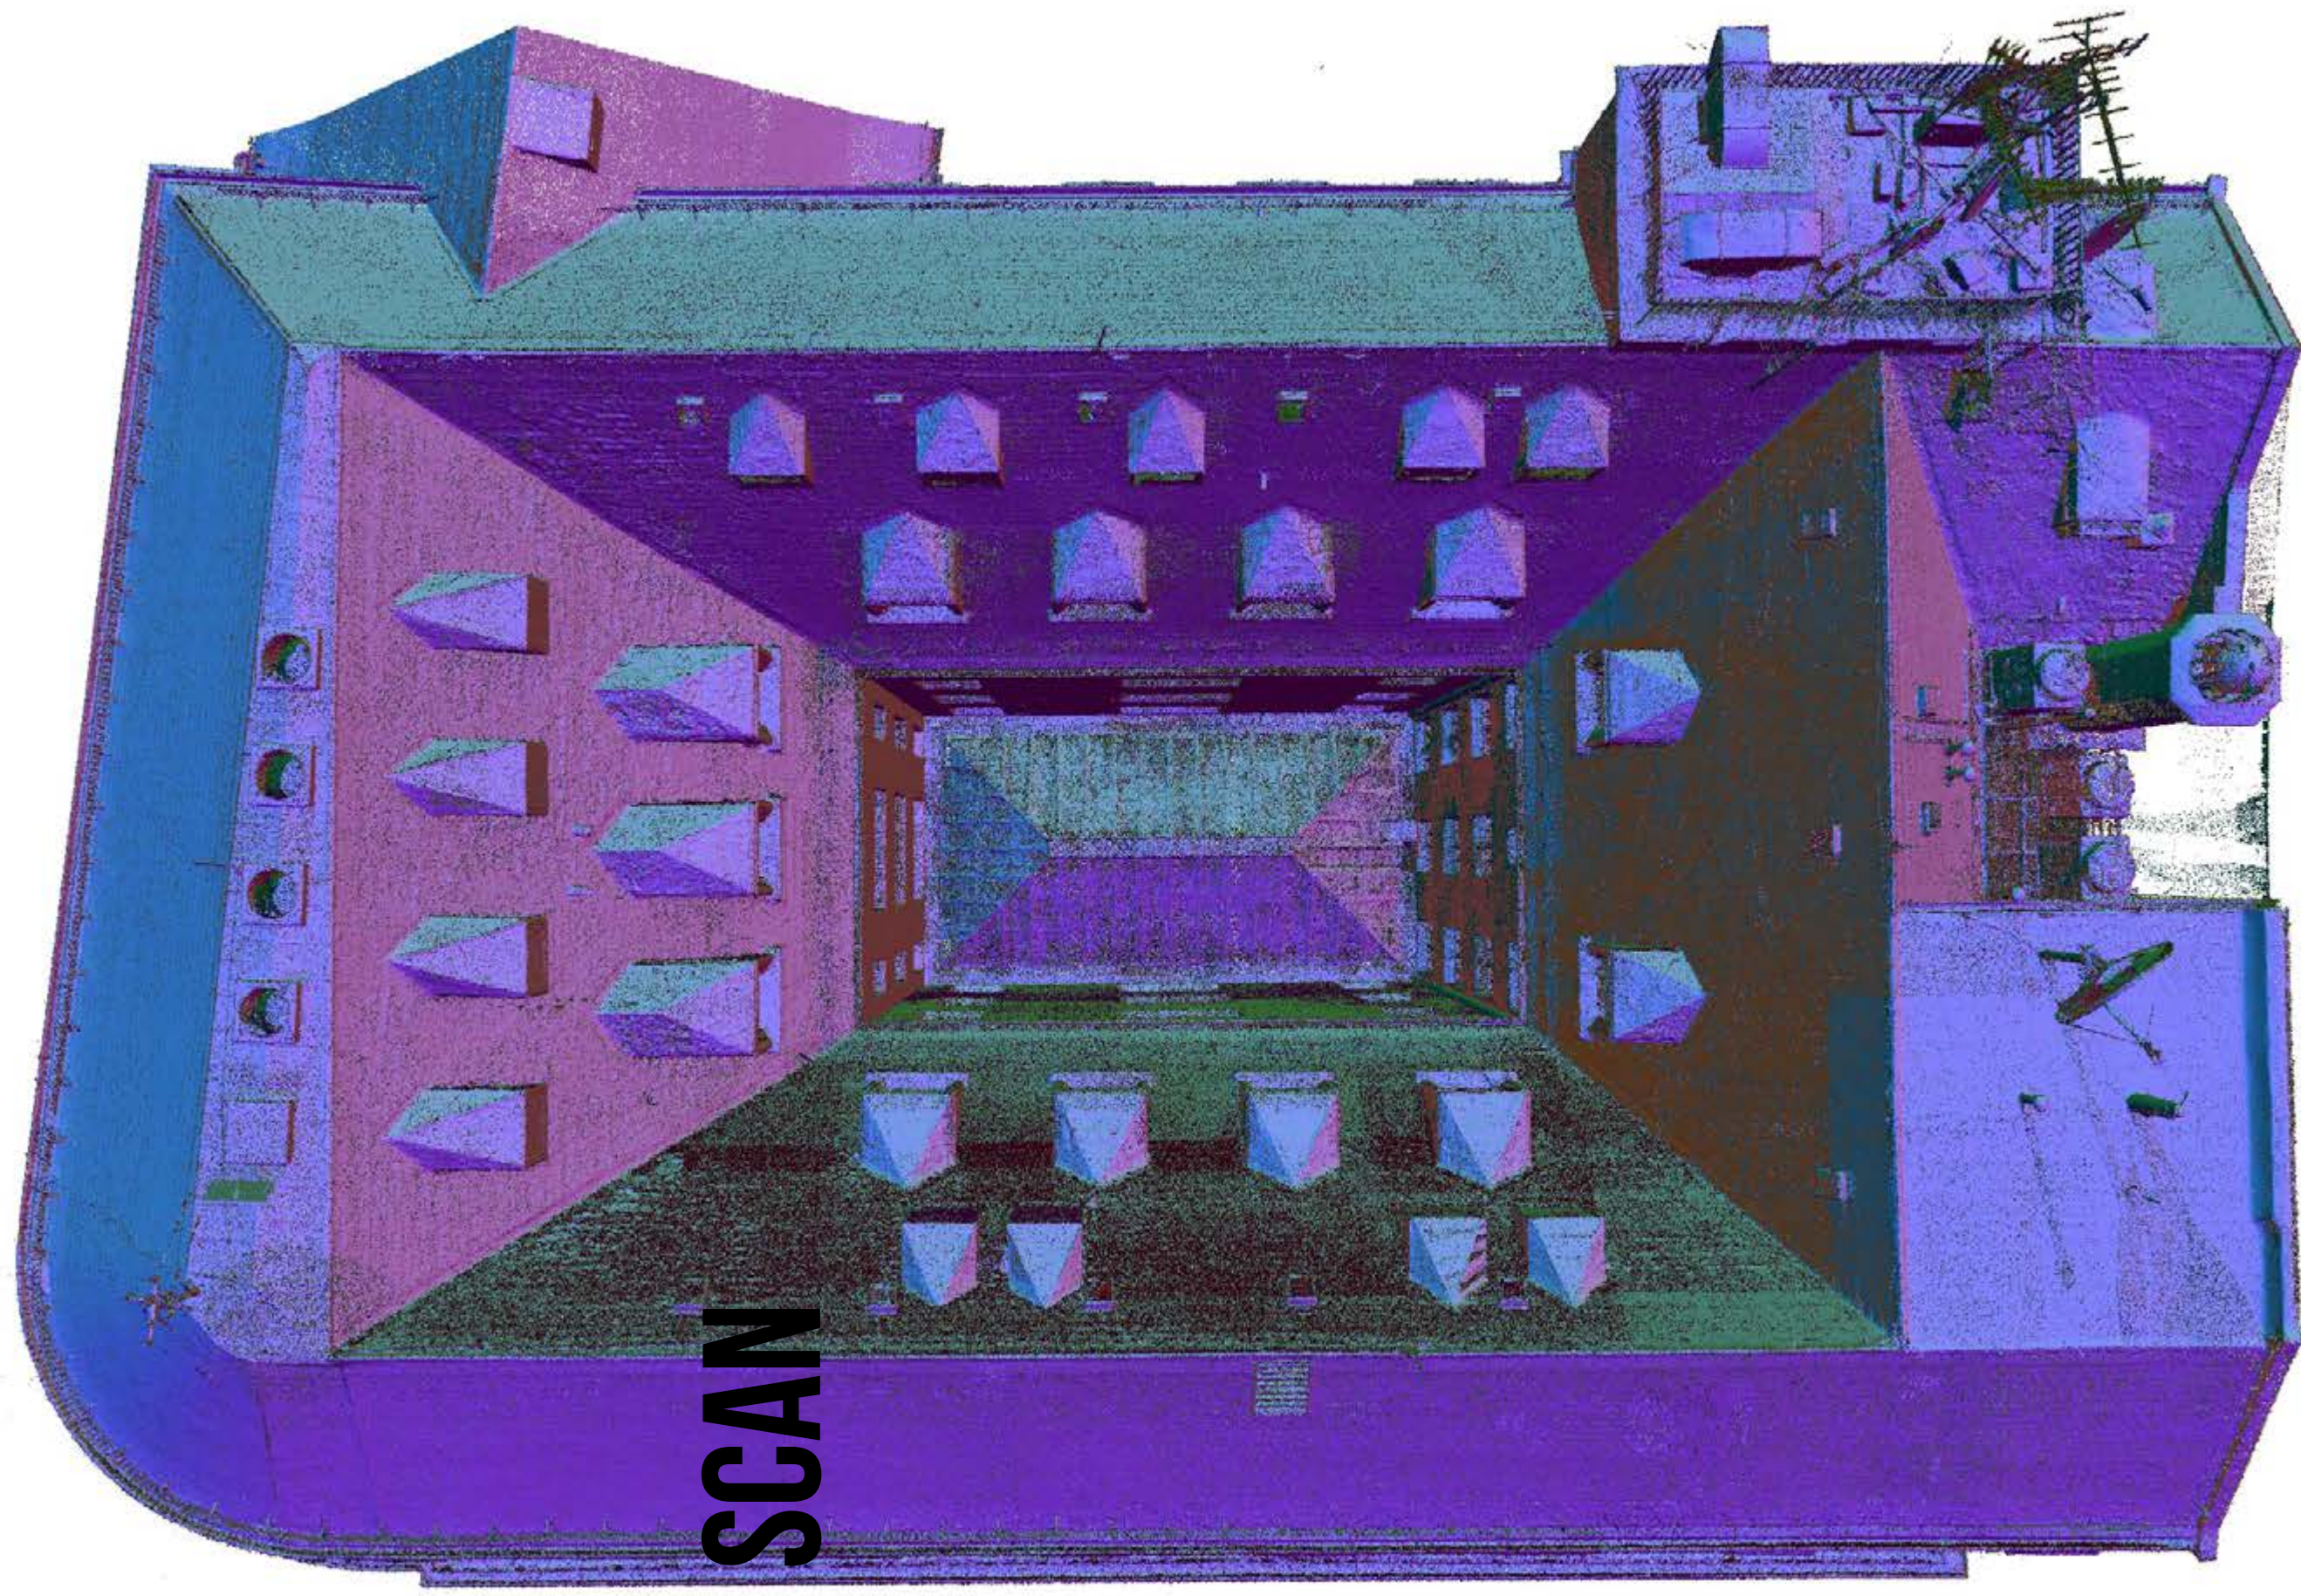

3D SCAN

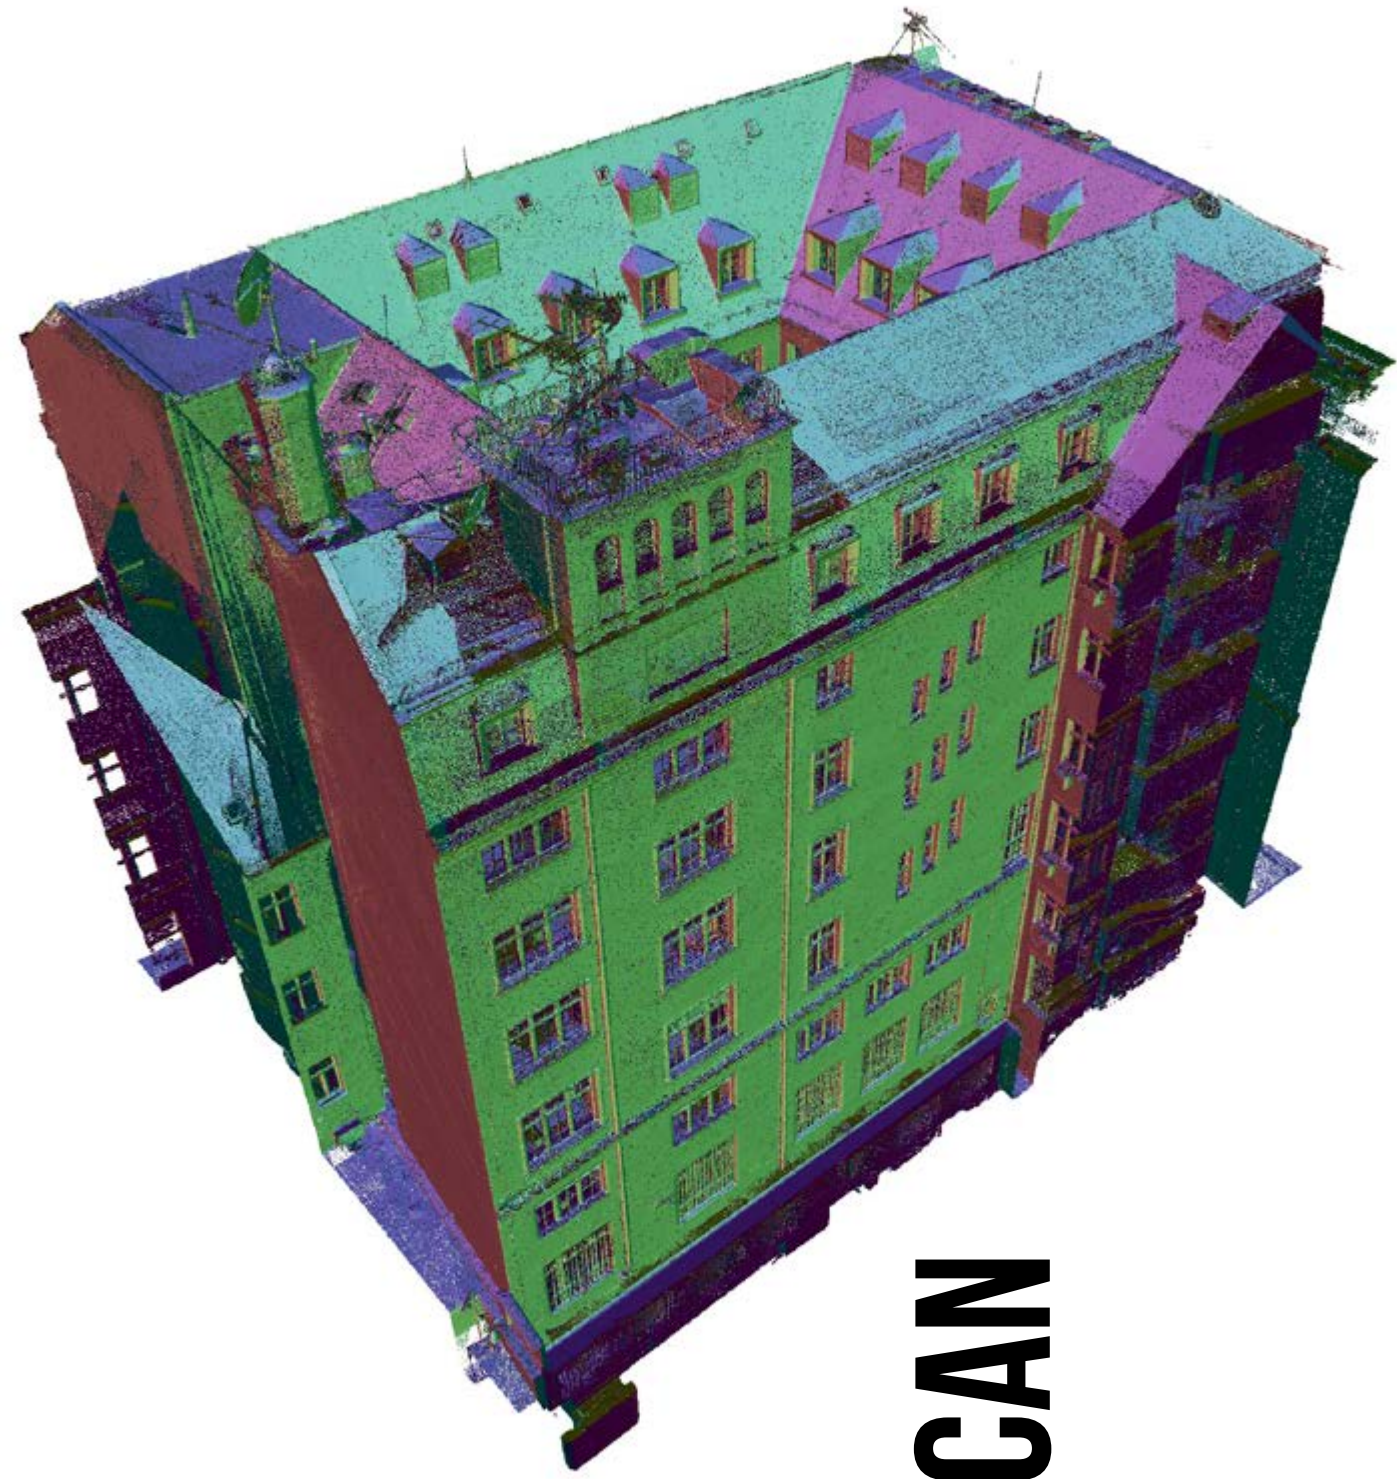


3D SCAN

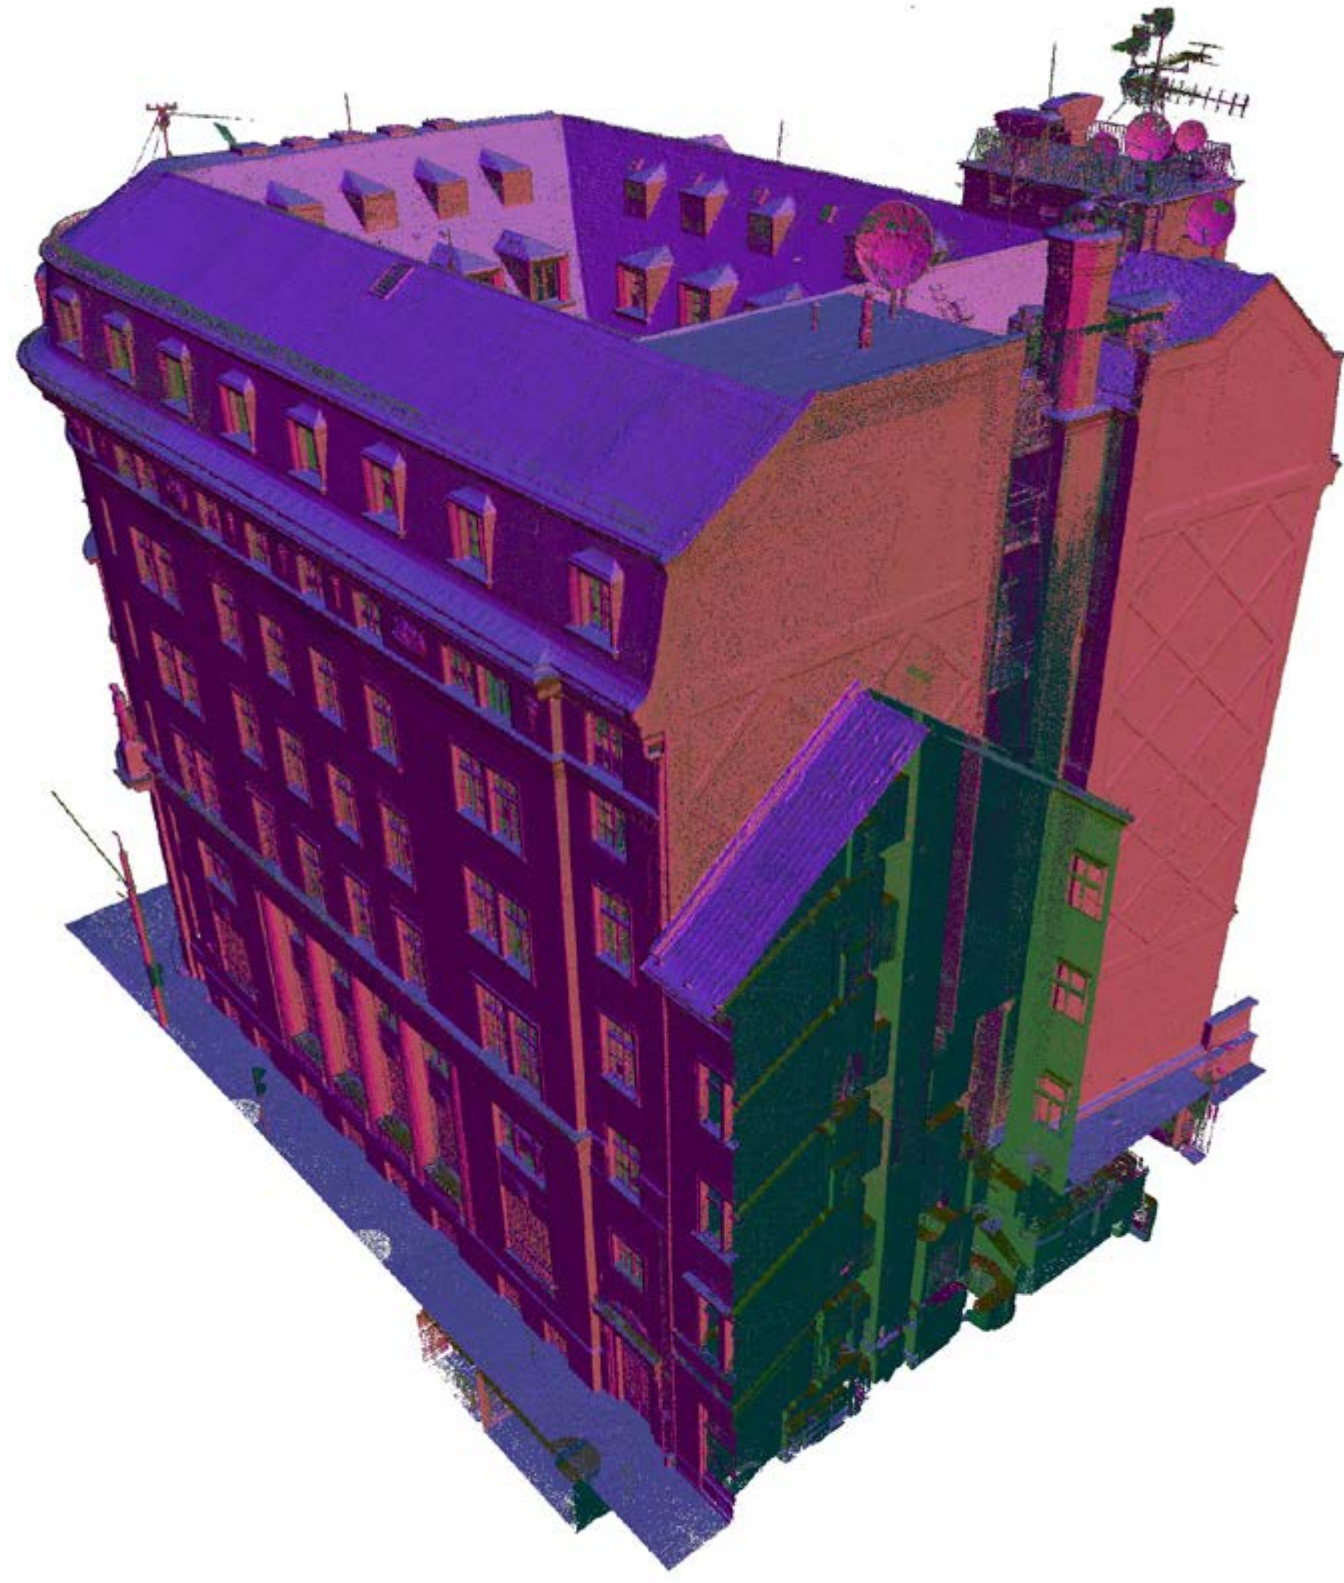



ORTHO



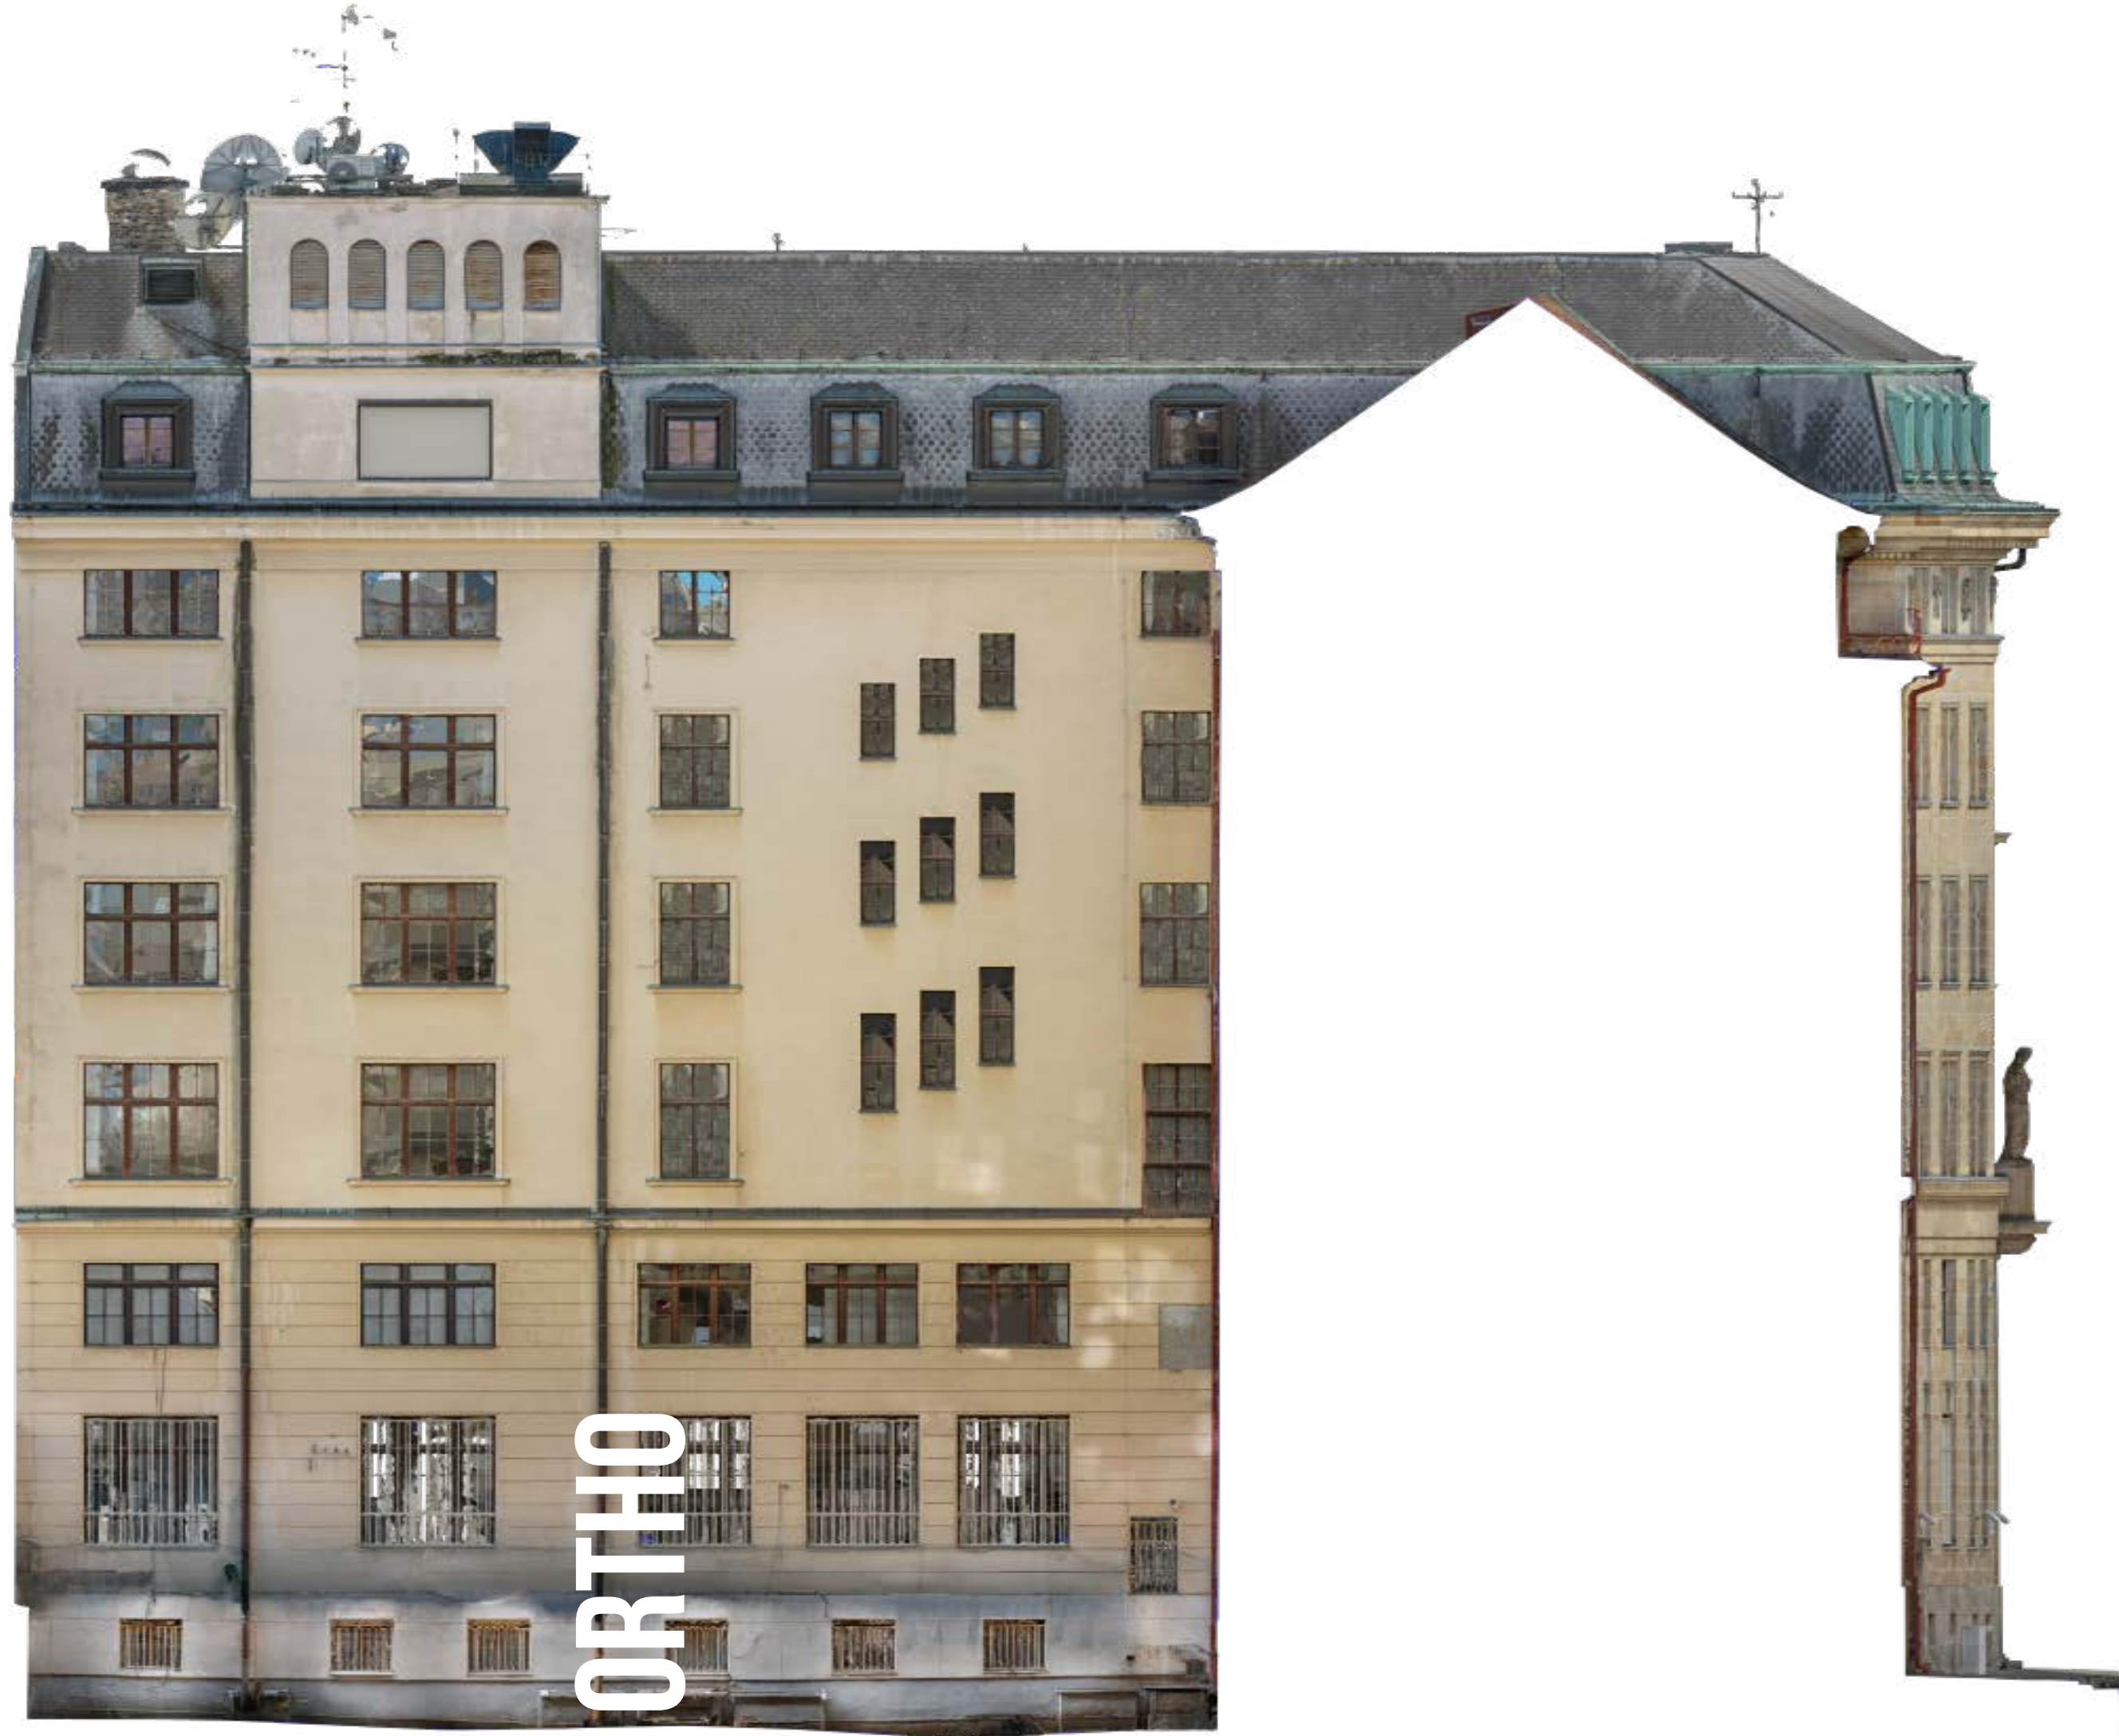


ORTHO




ORTHO





ORTHO

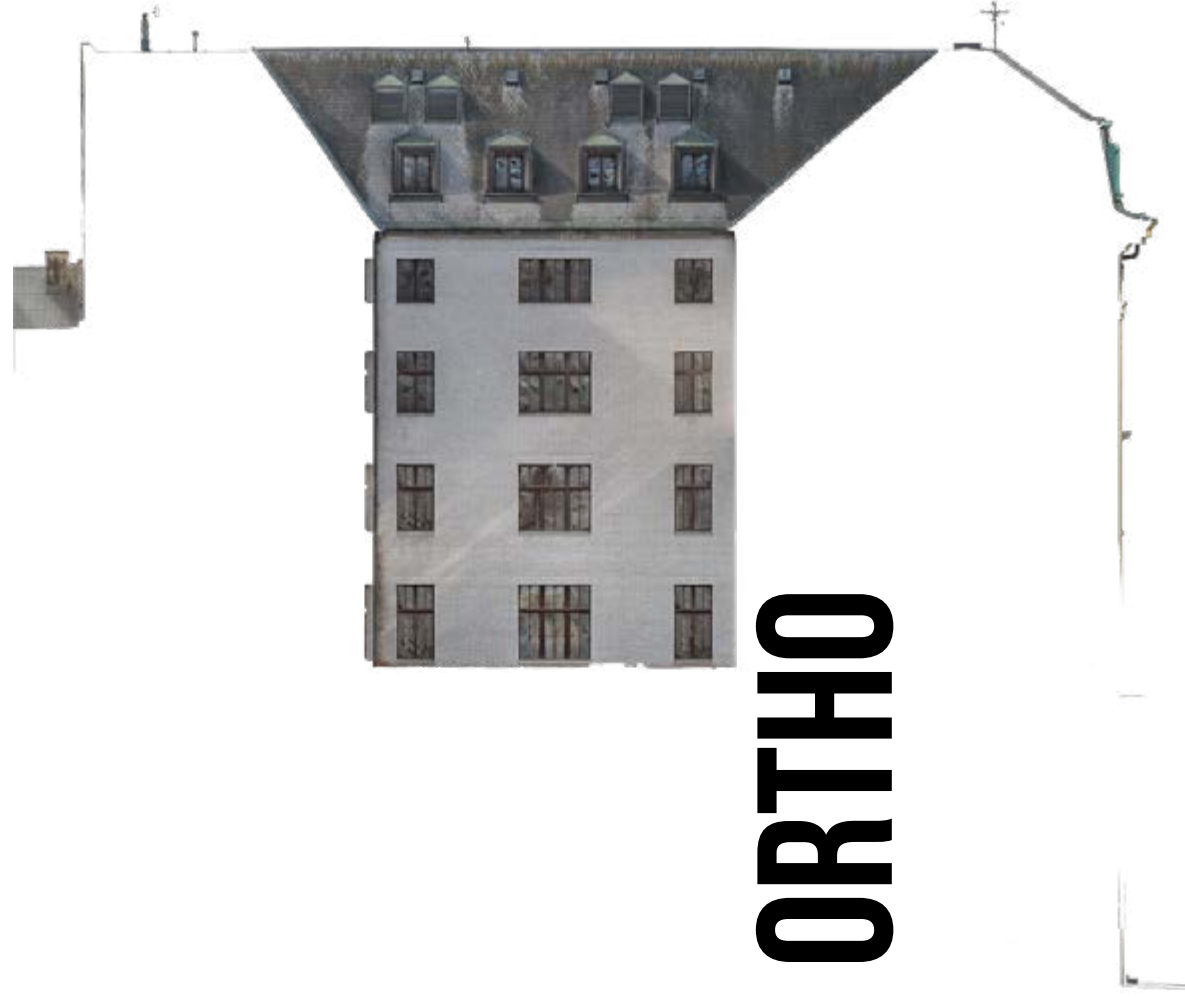



ORTHO

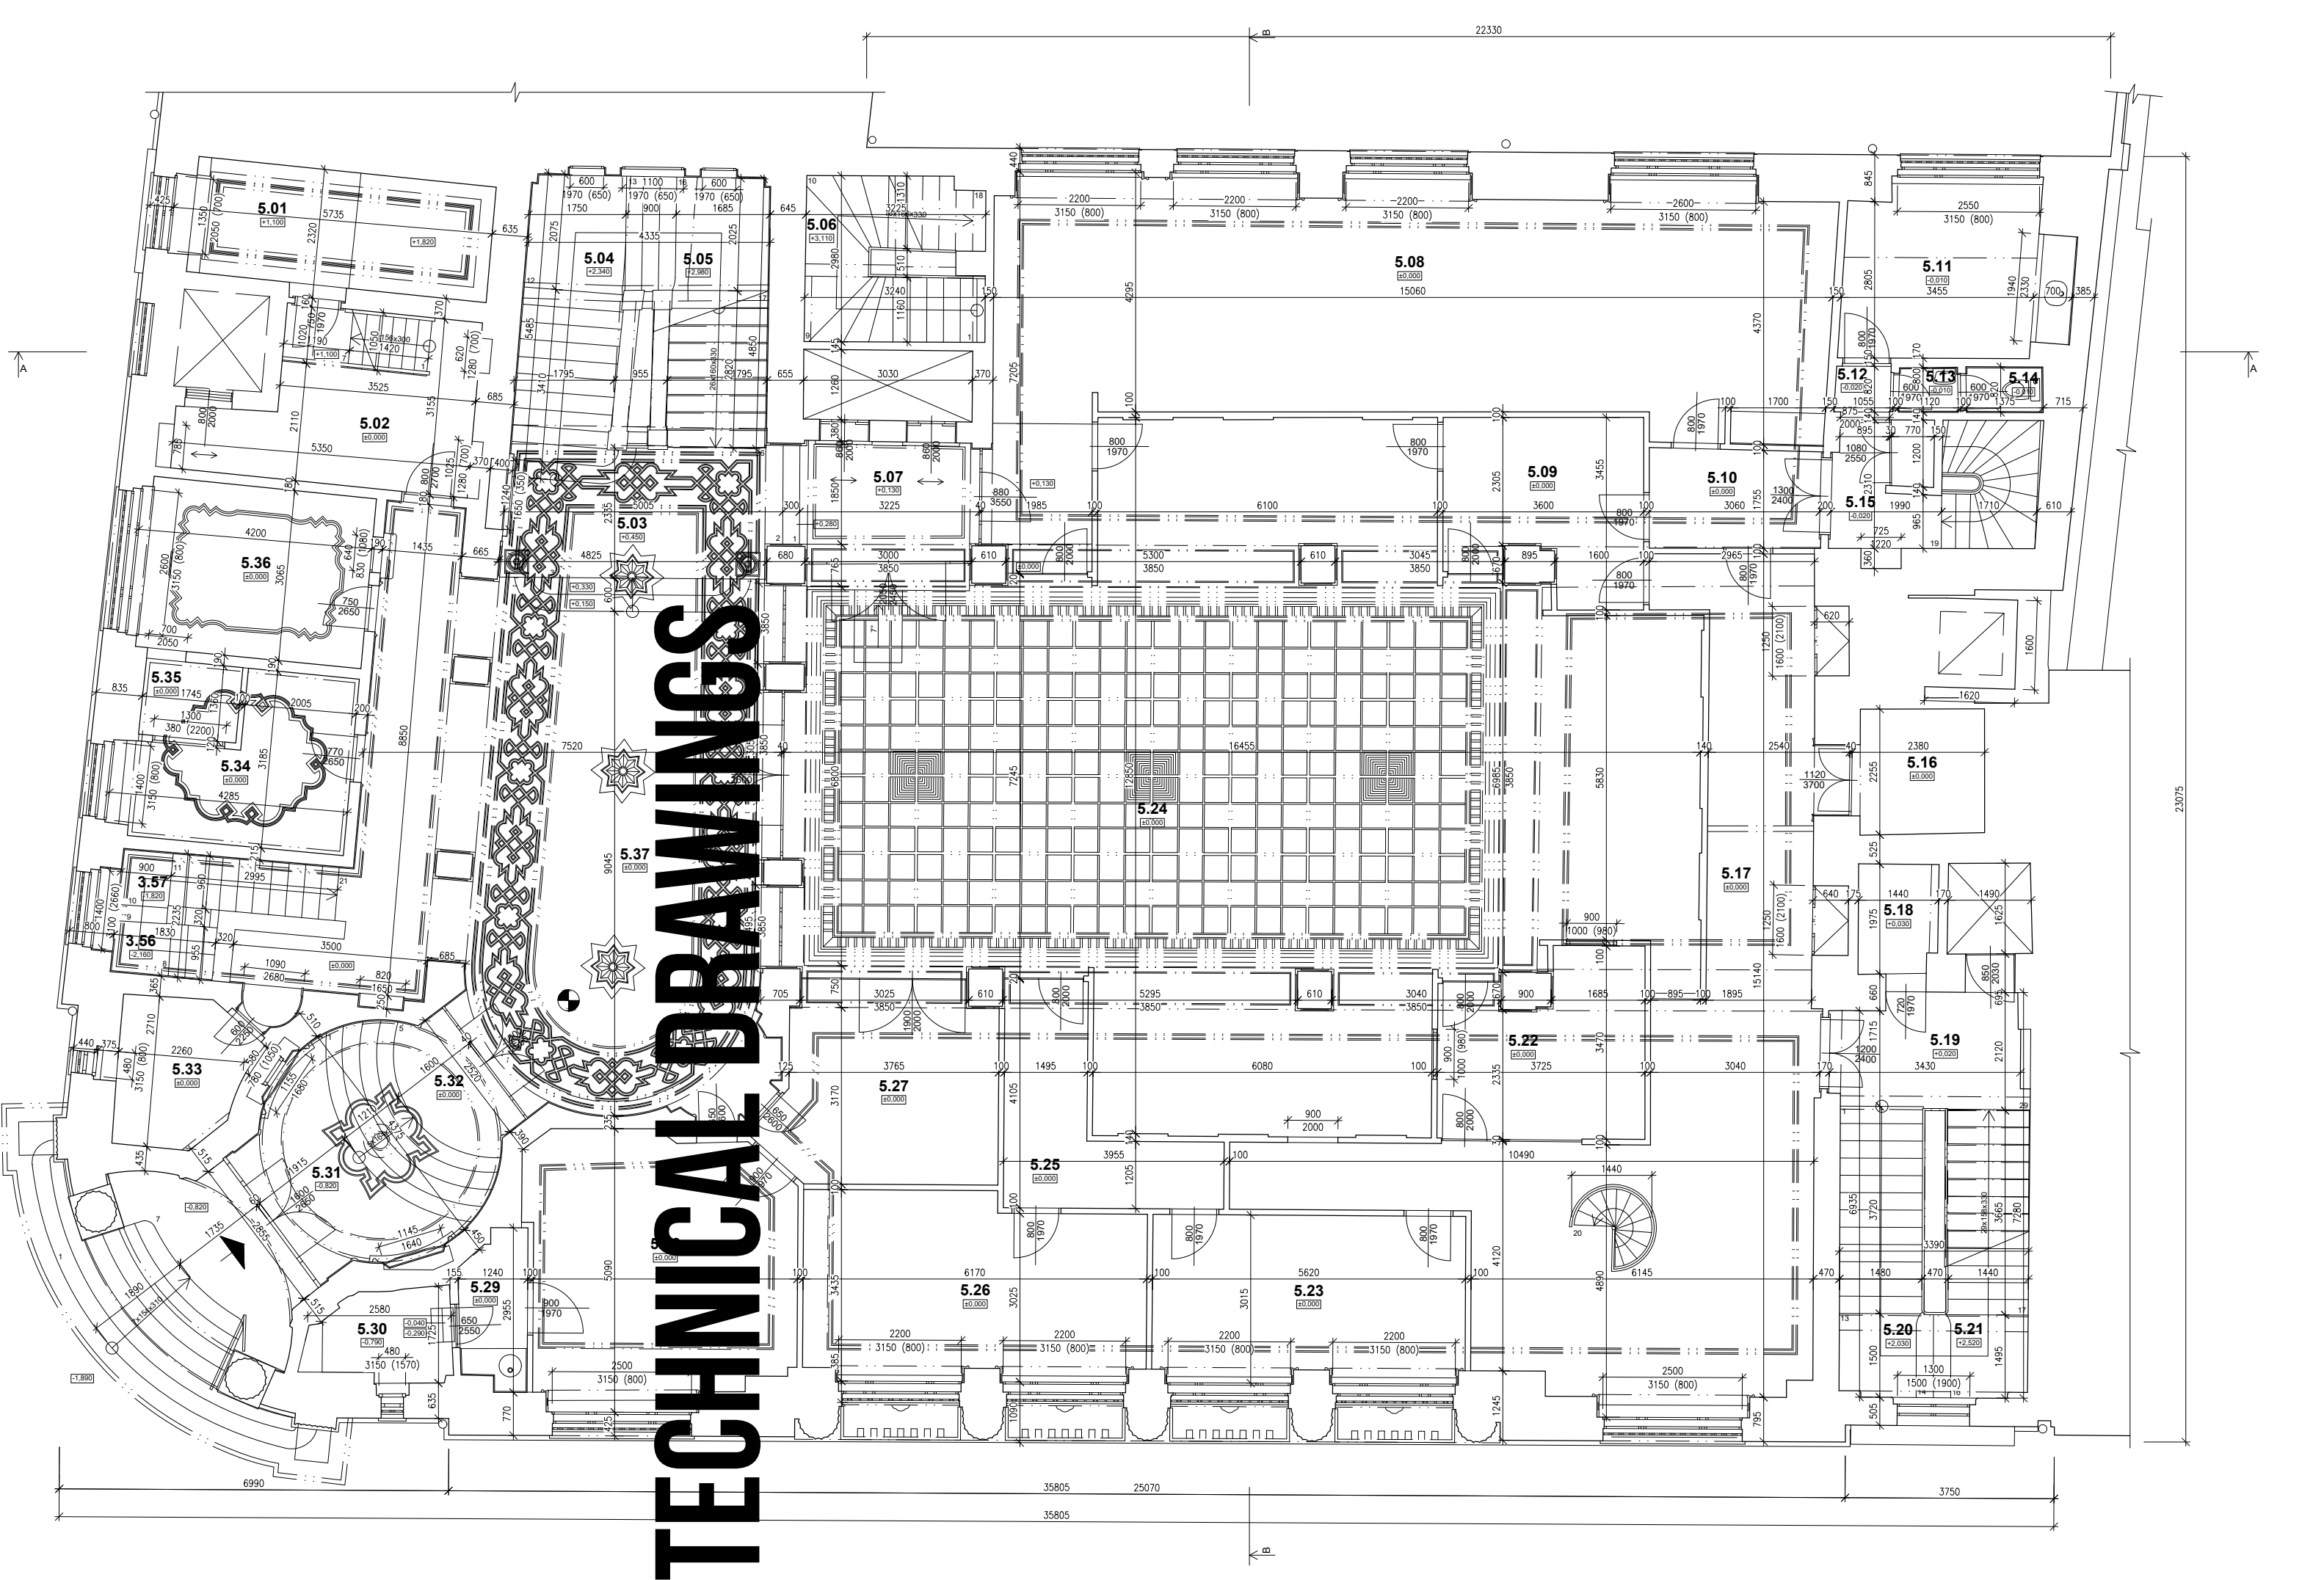

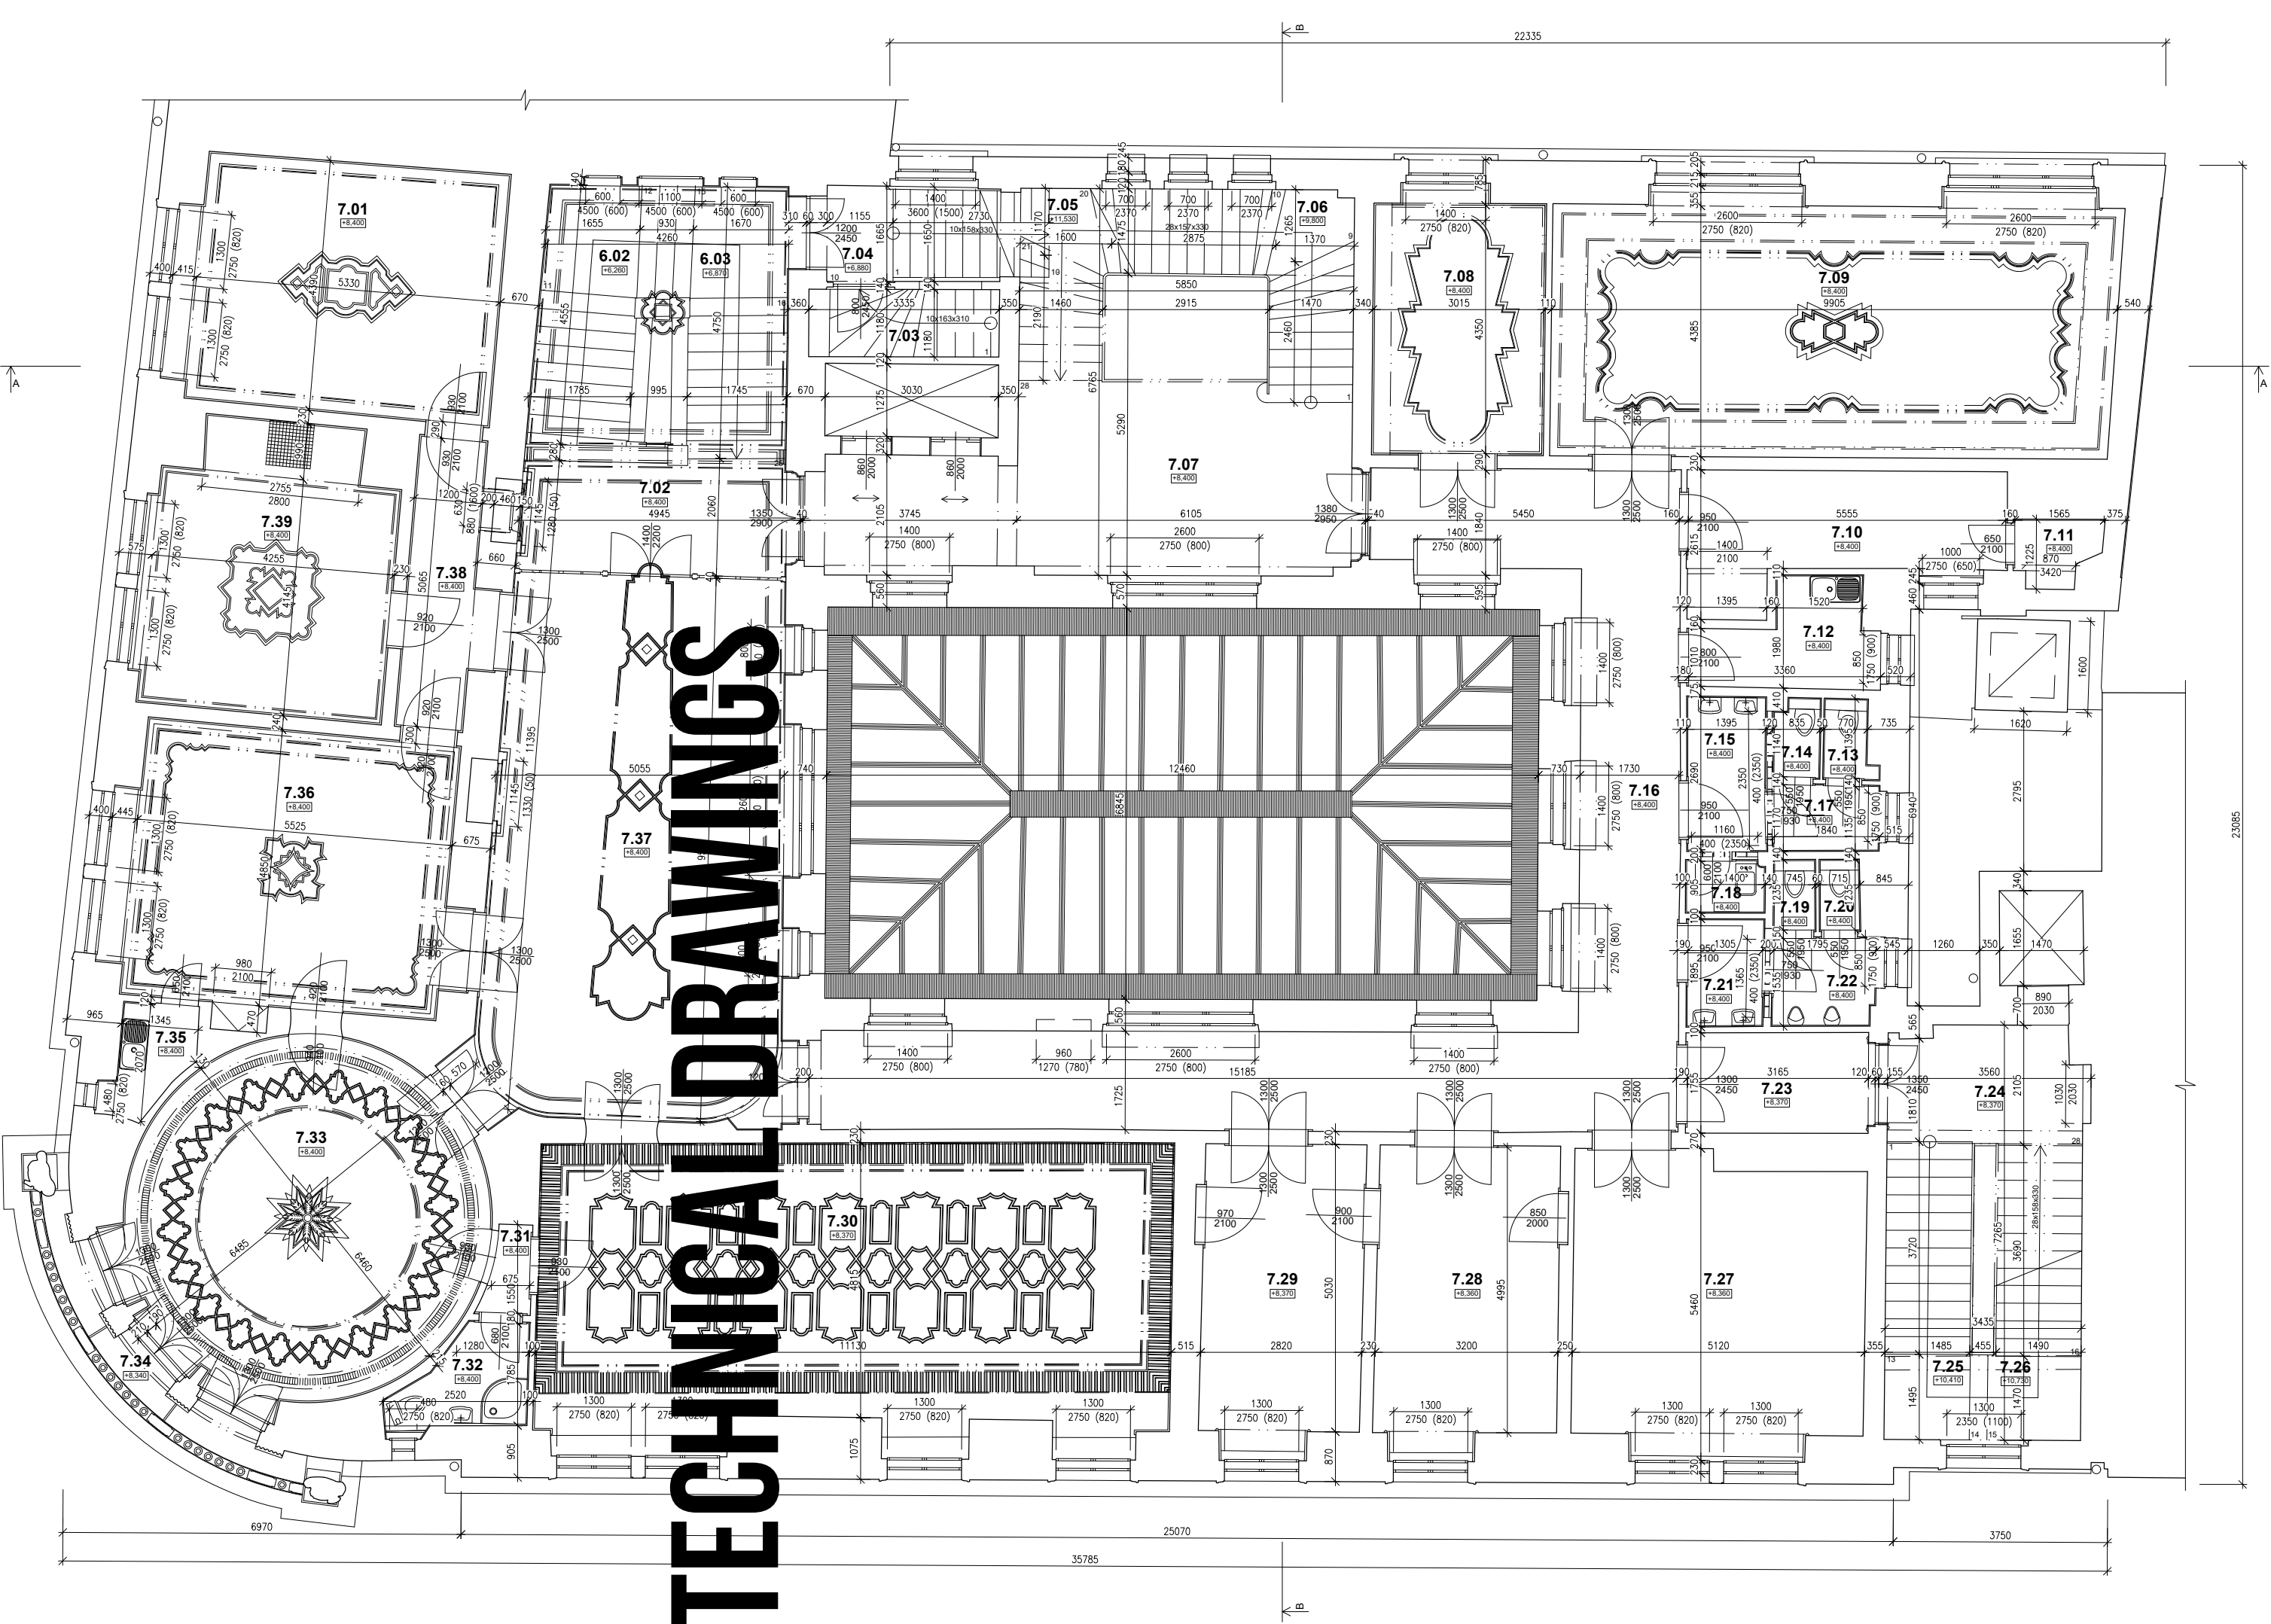


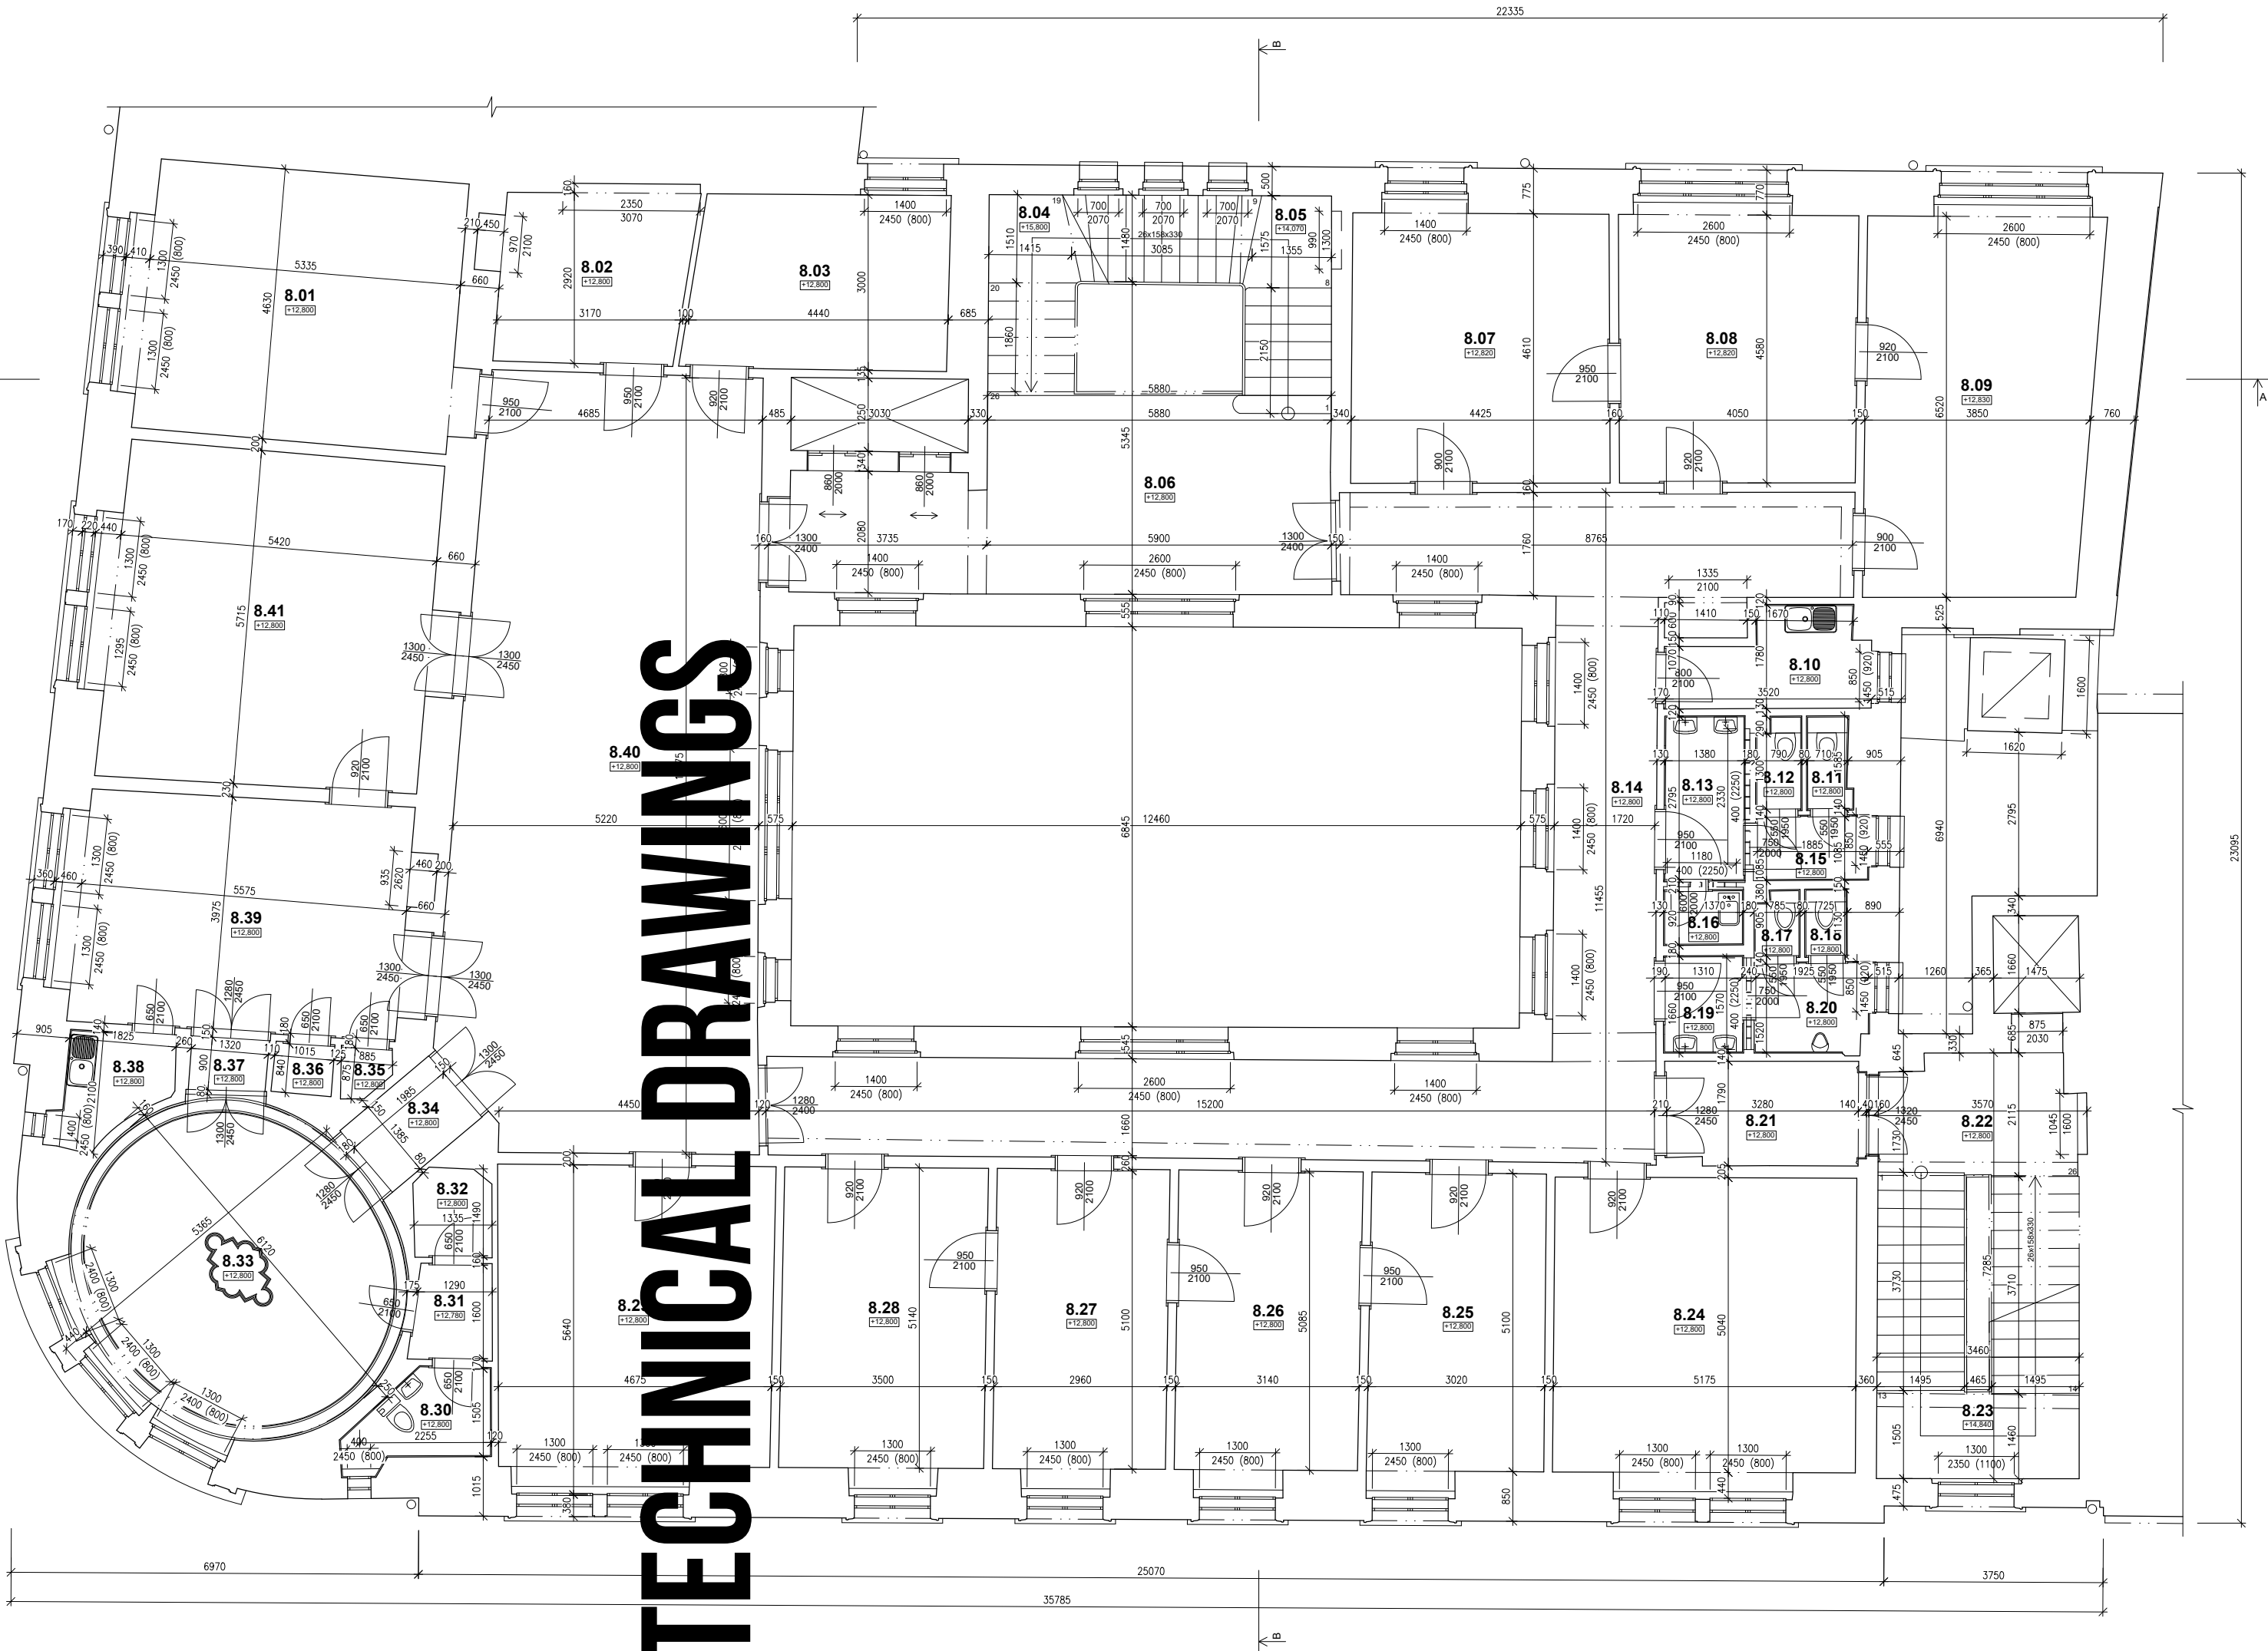

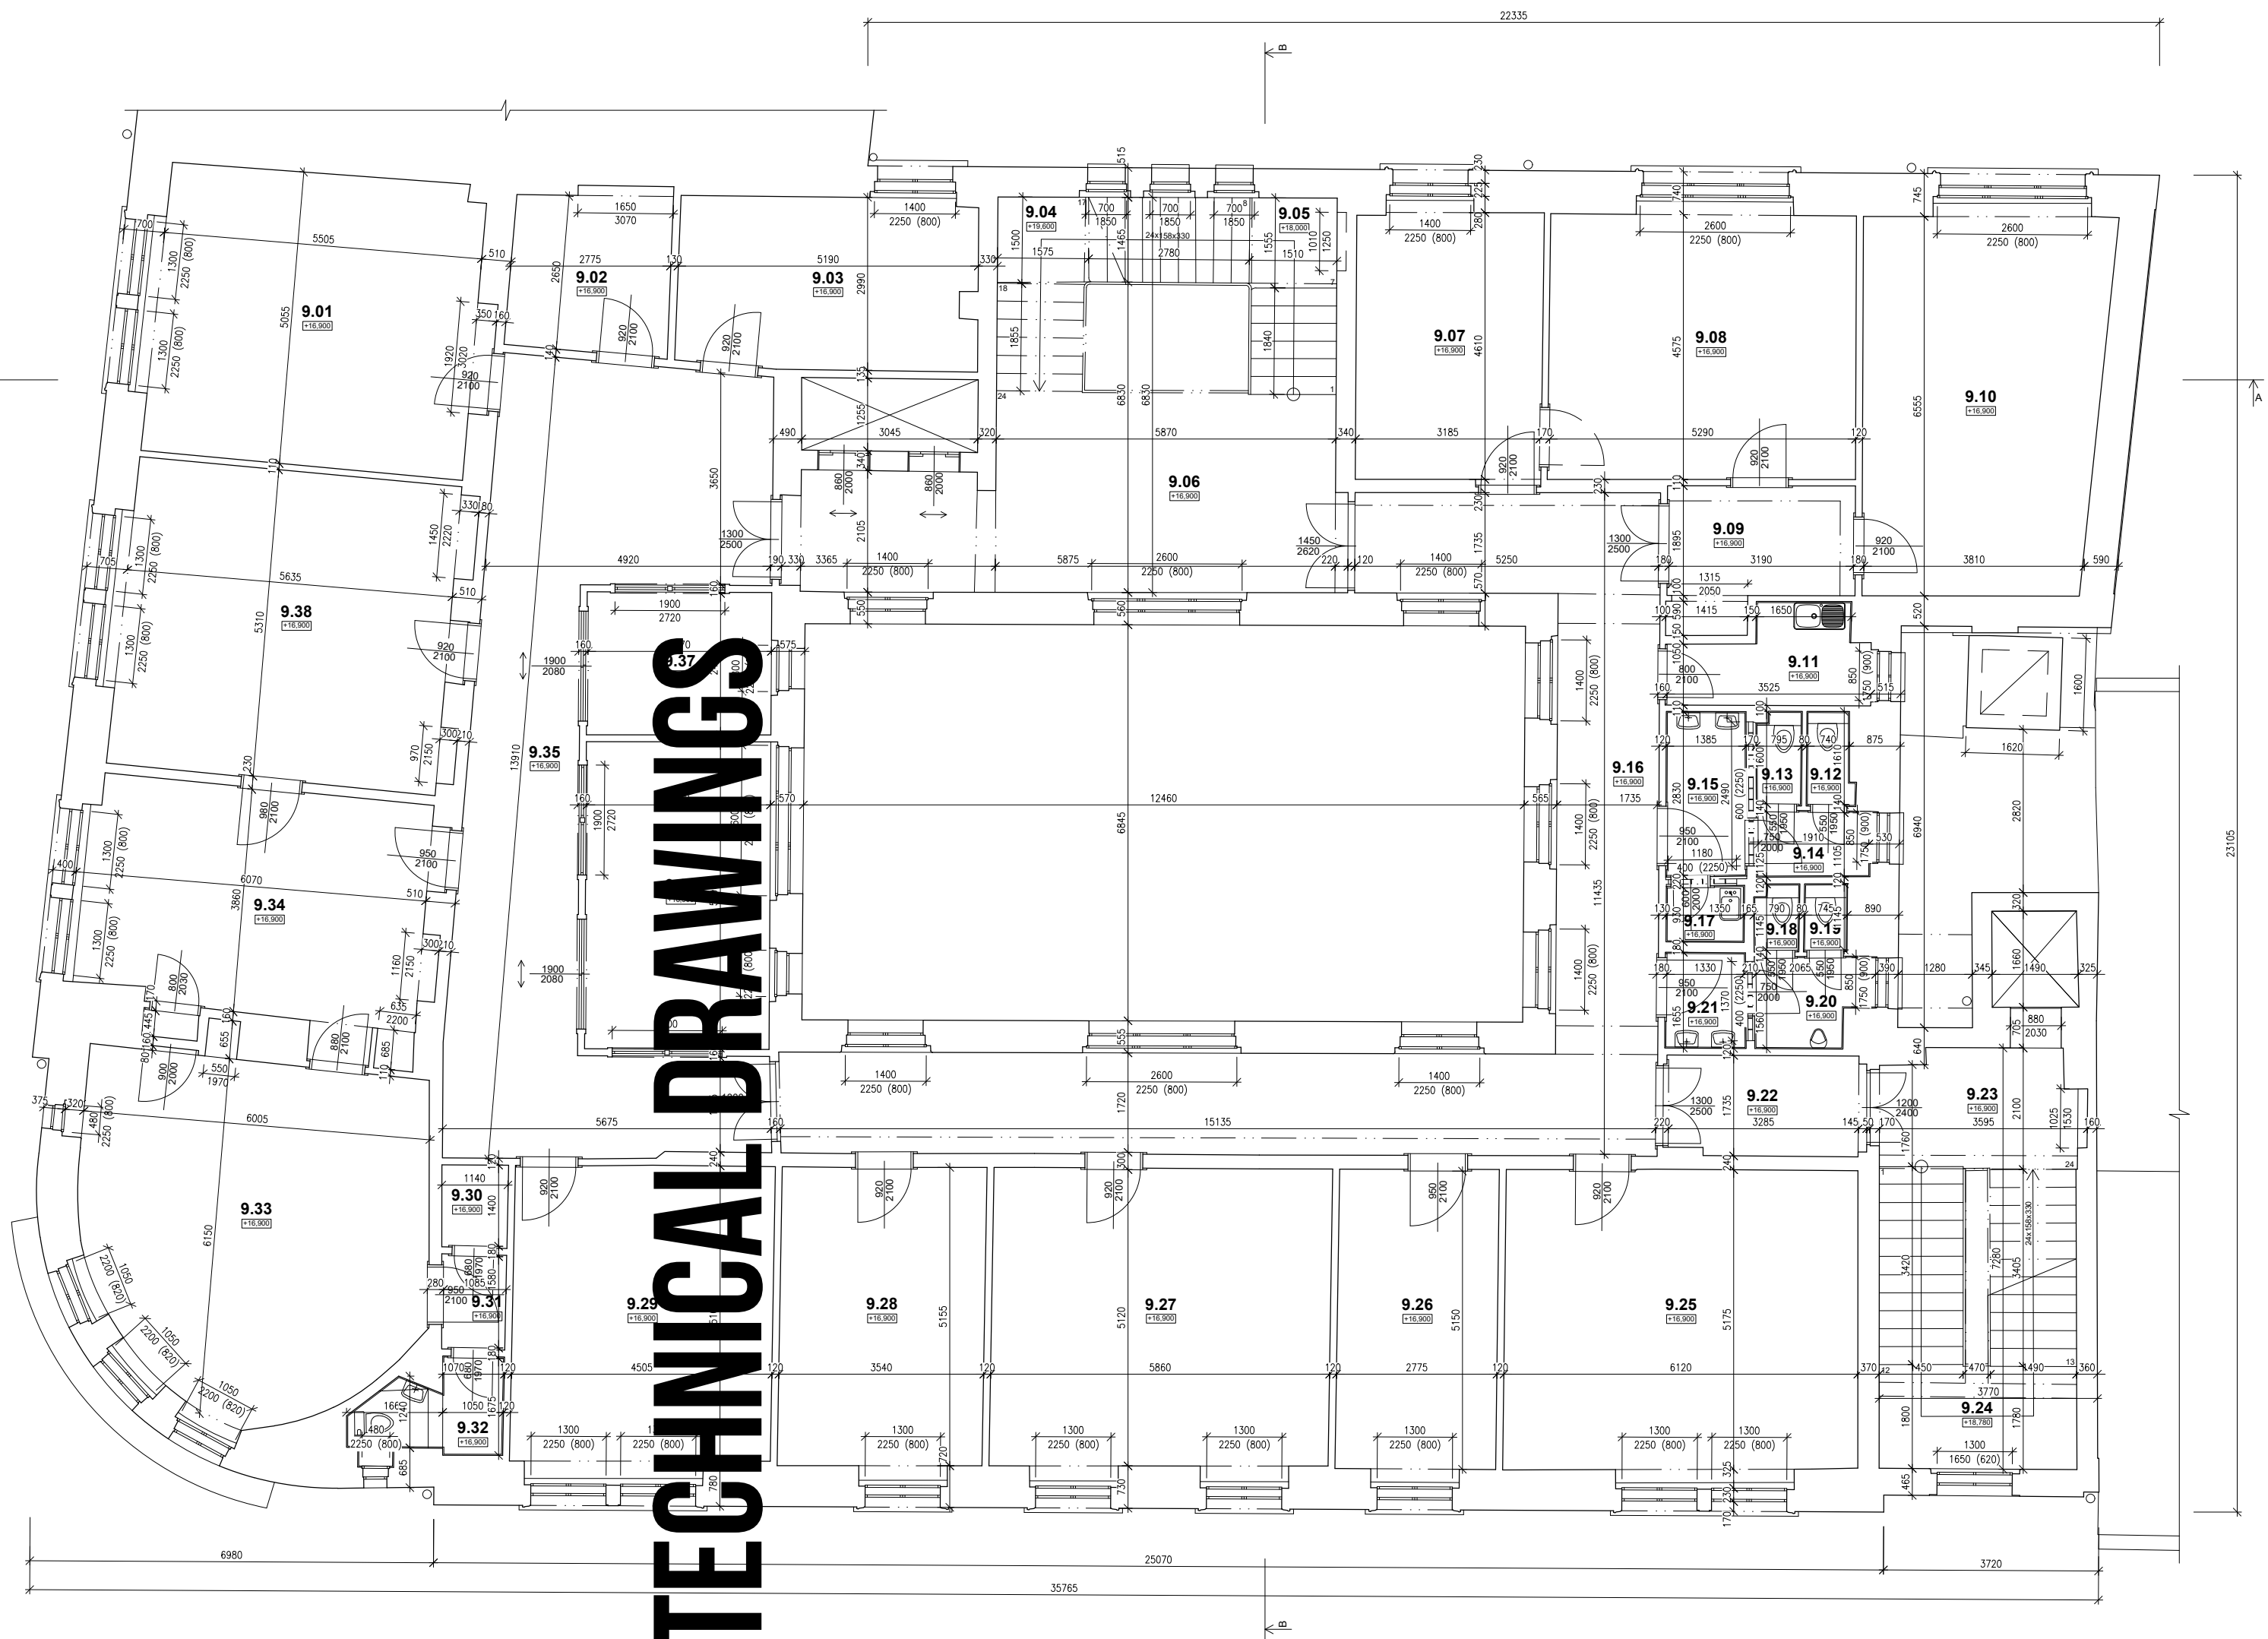



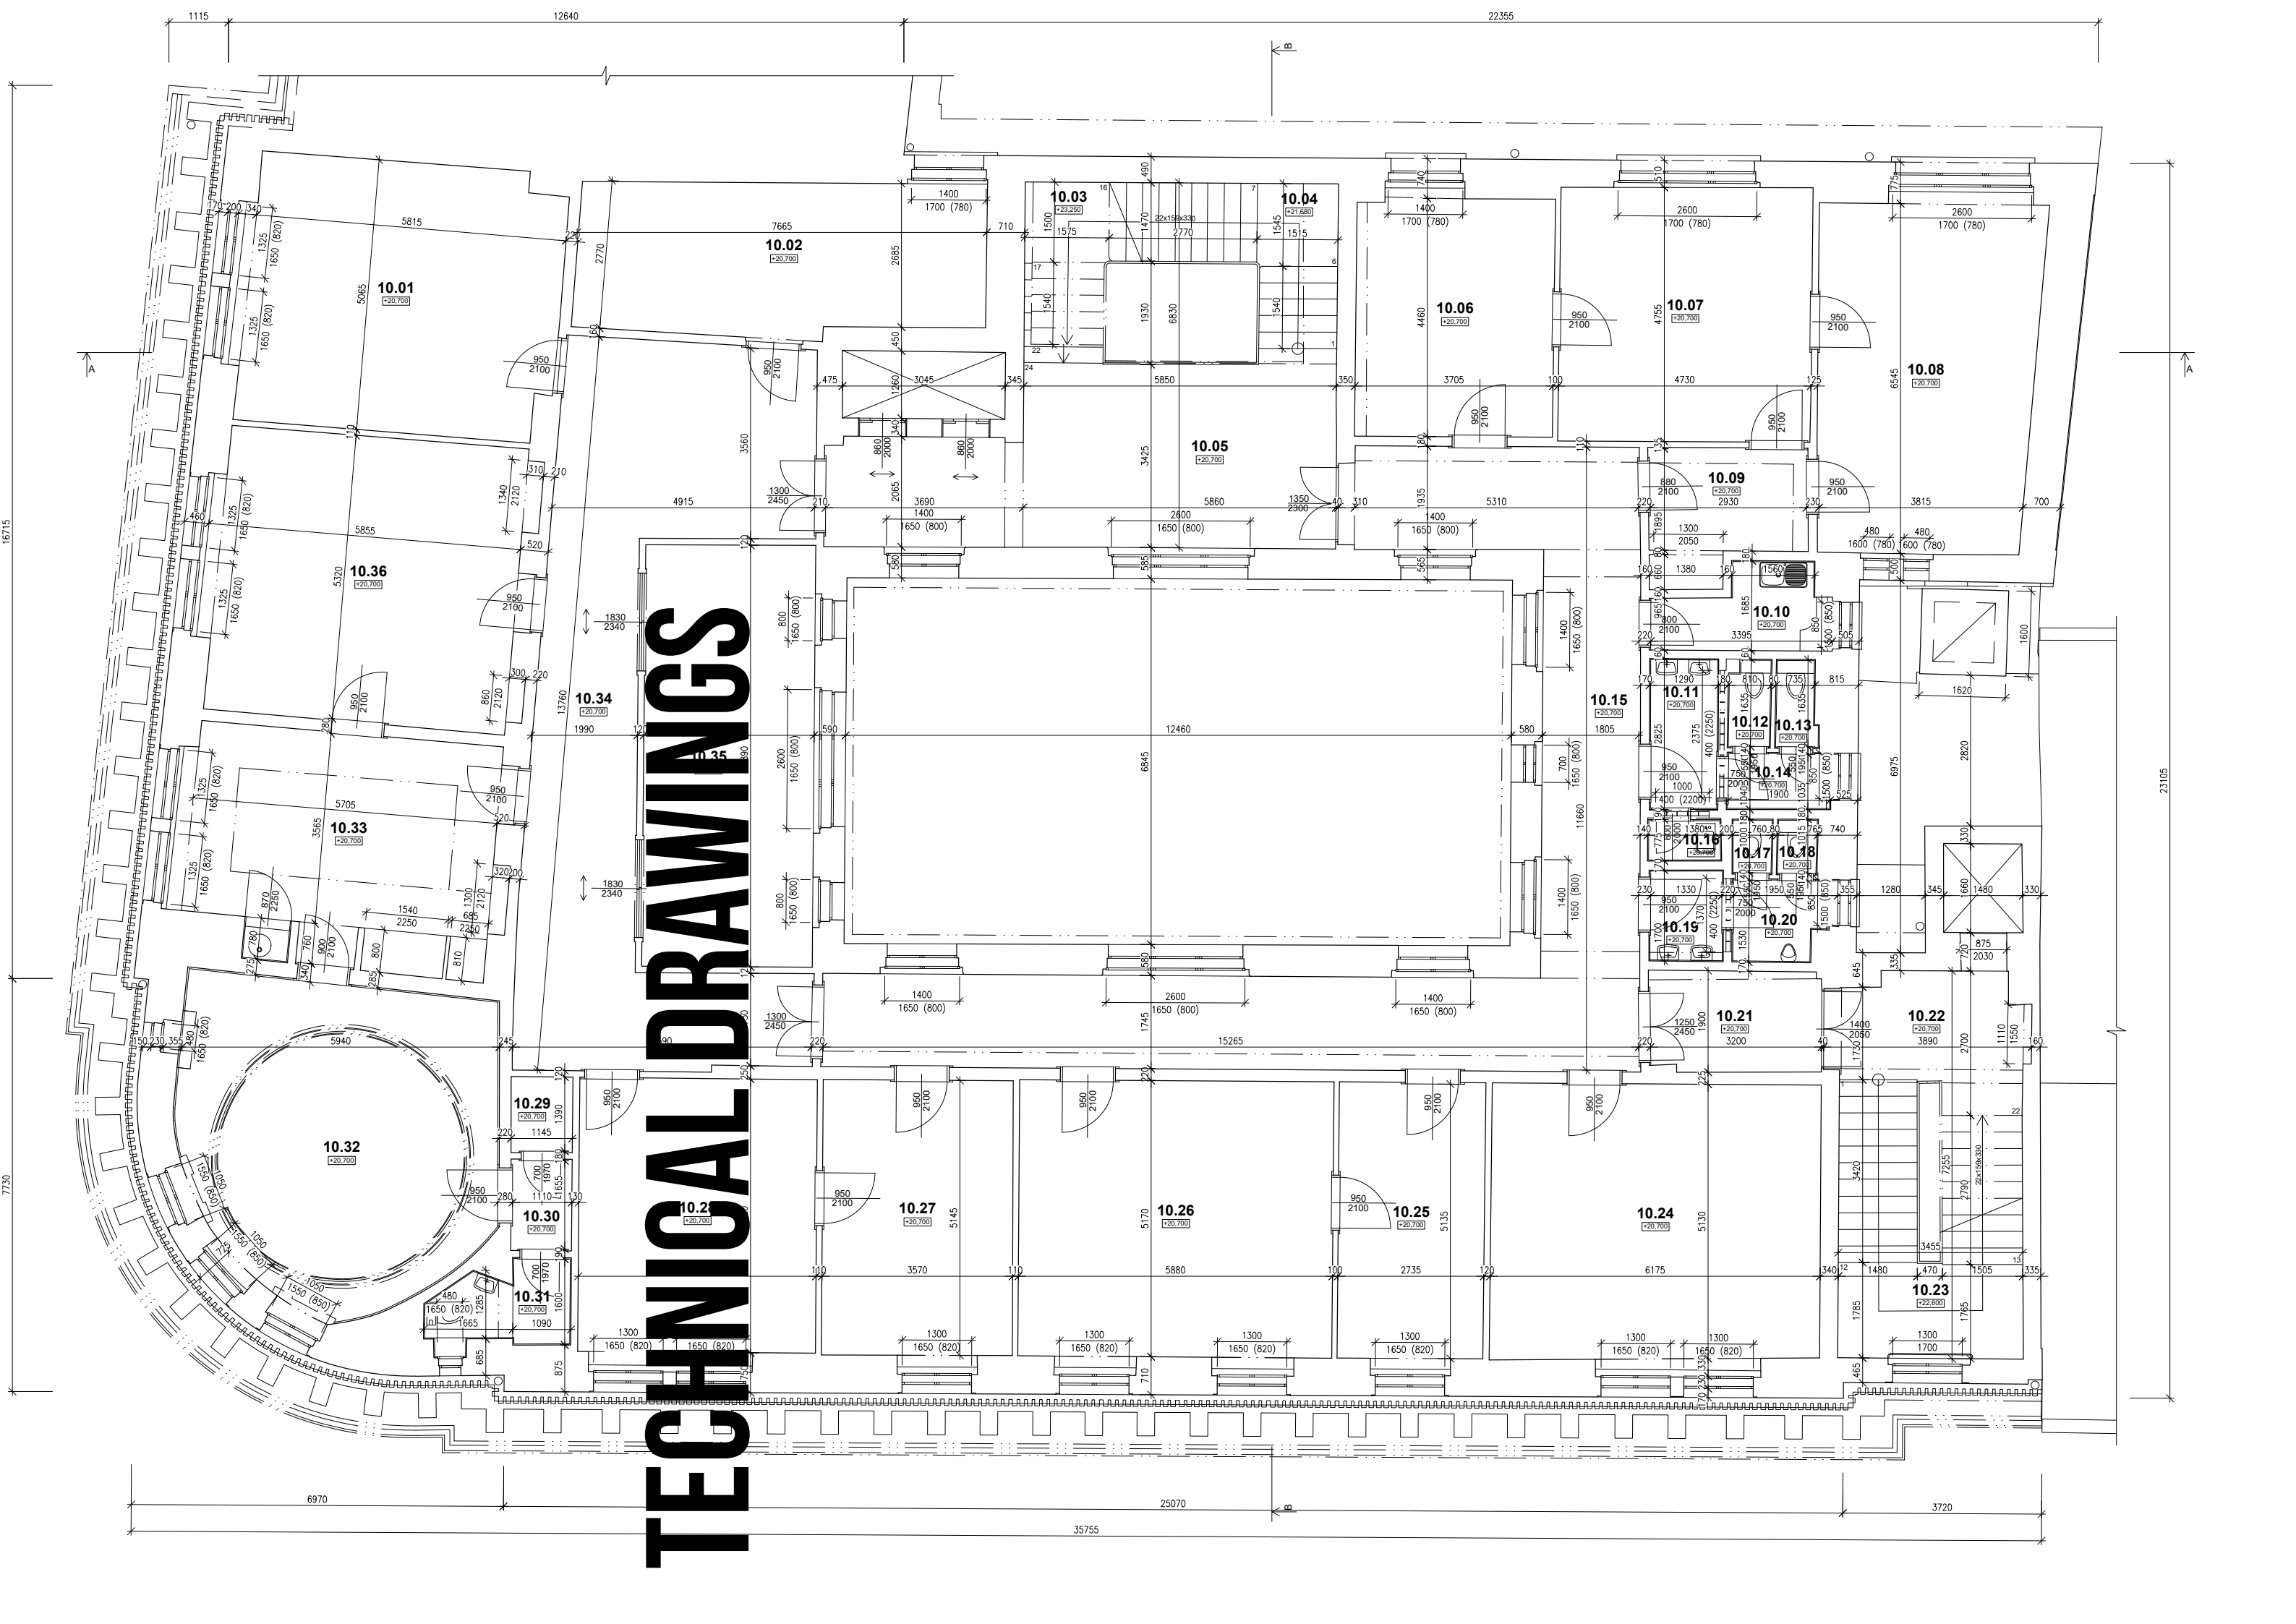



TECHNICAL DRAWINGS

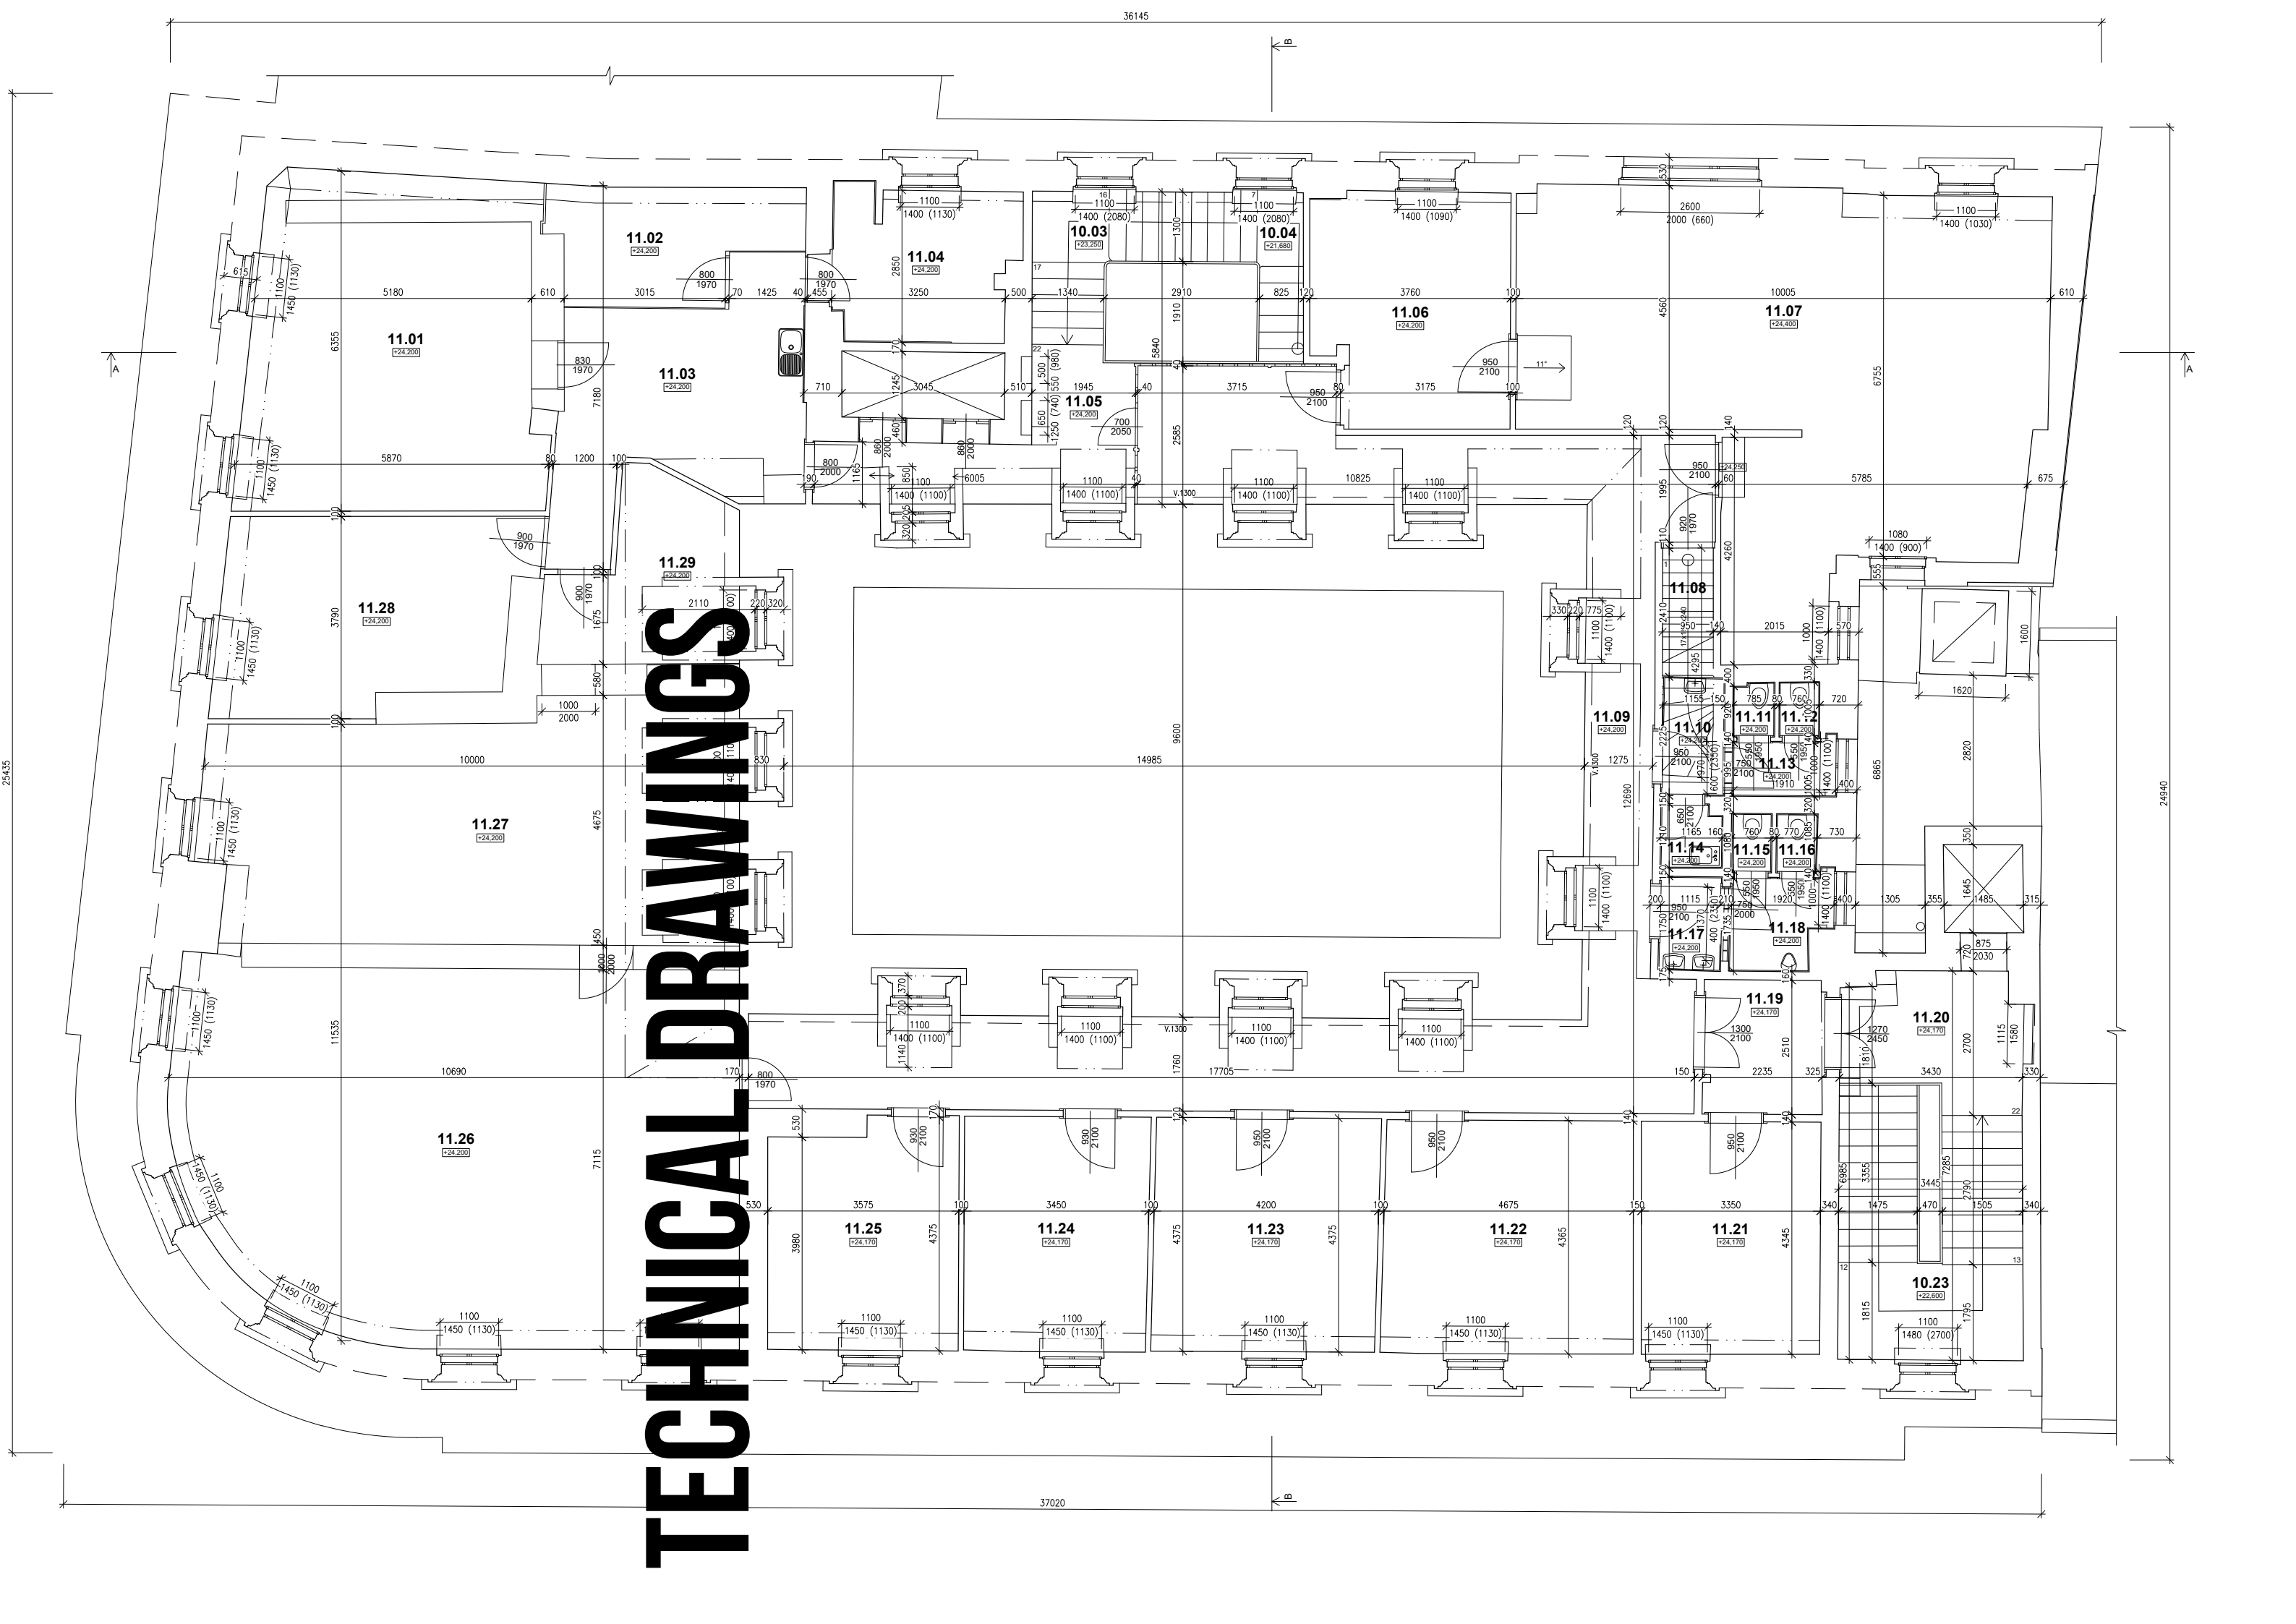




TECHNICAL DRAWINGS


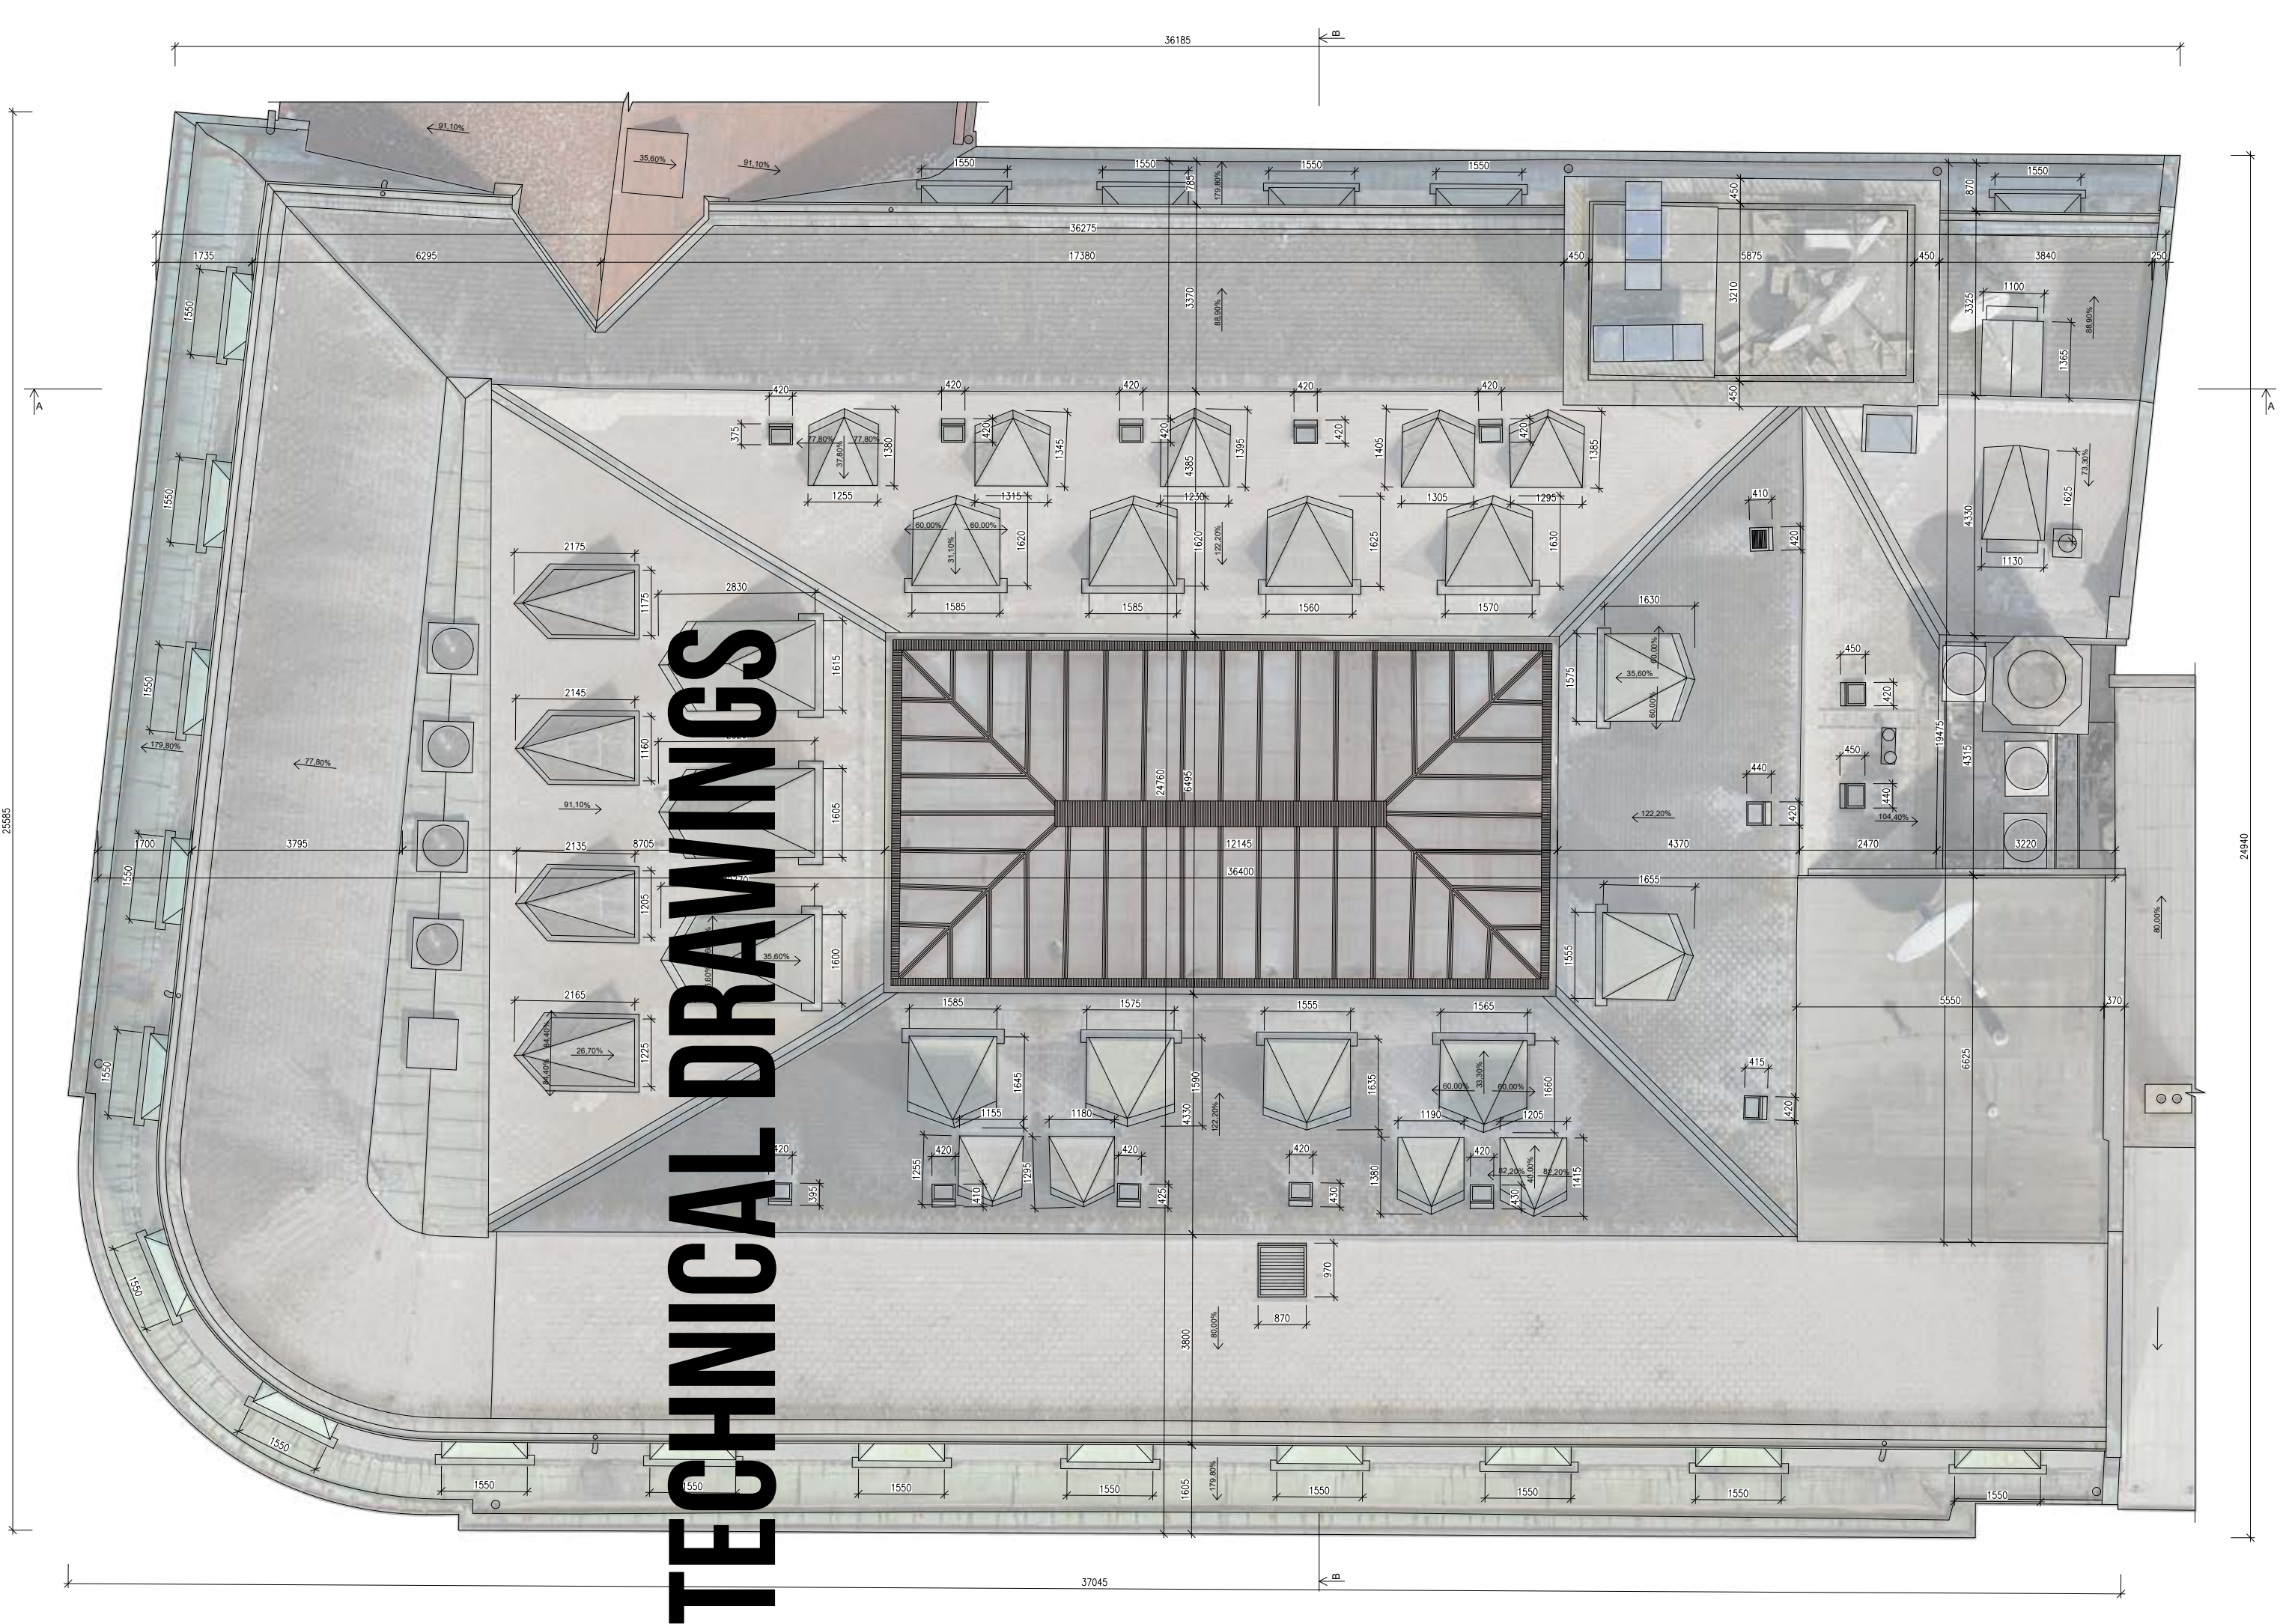


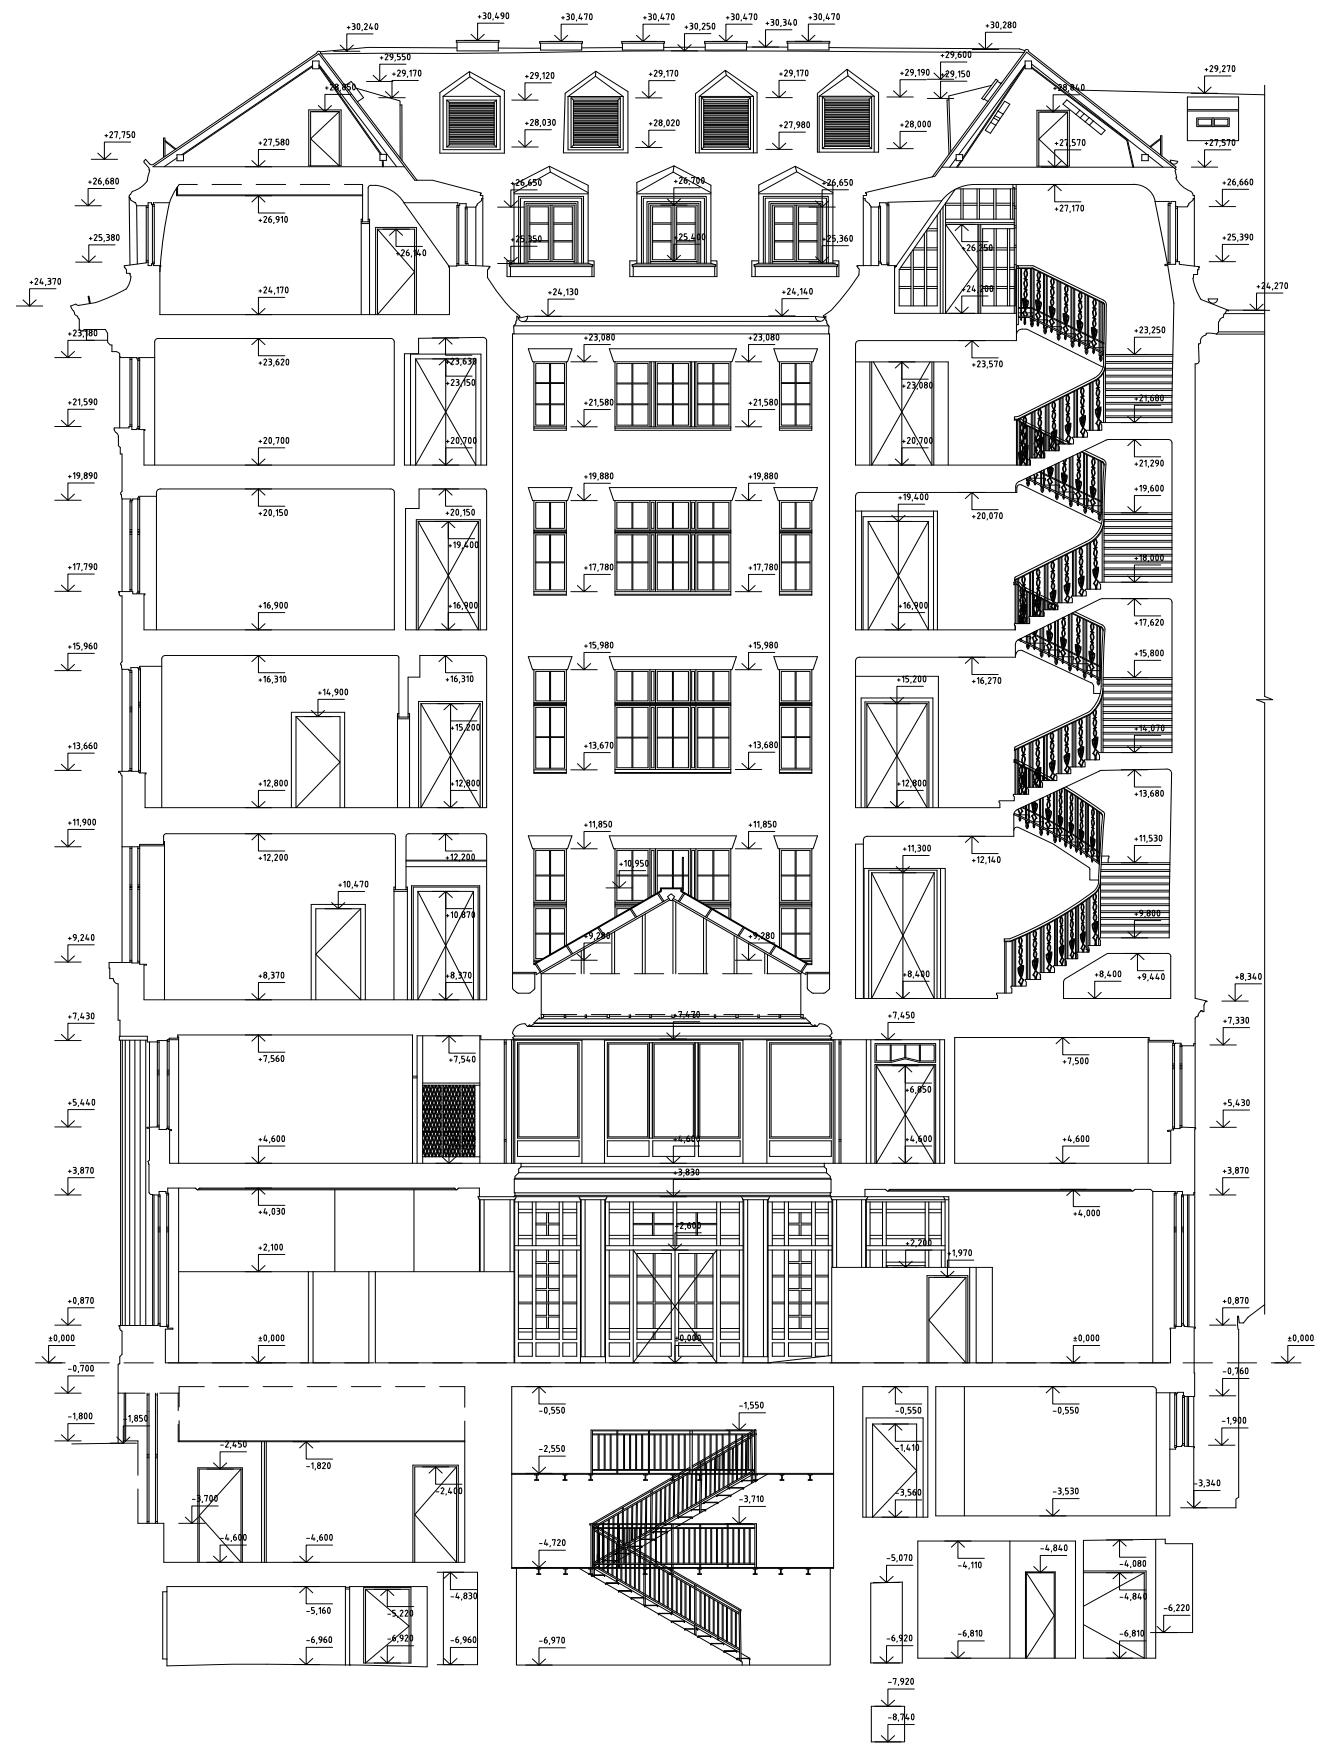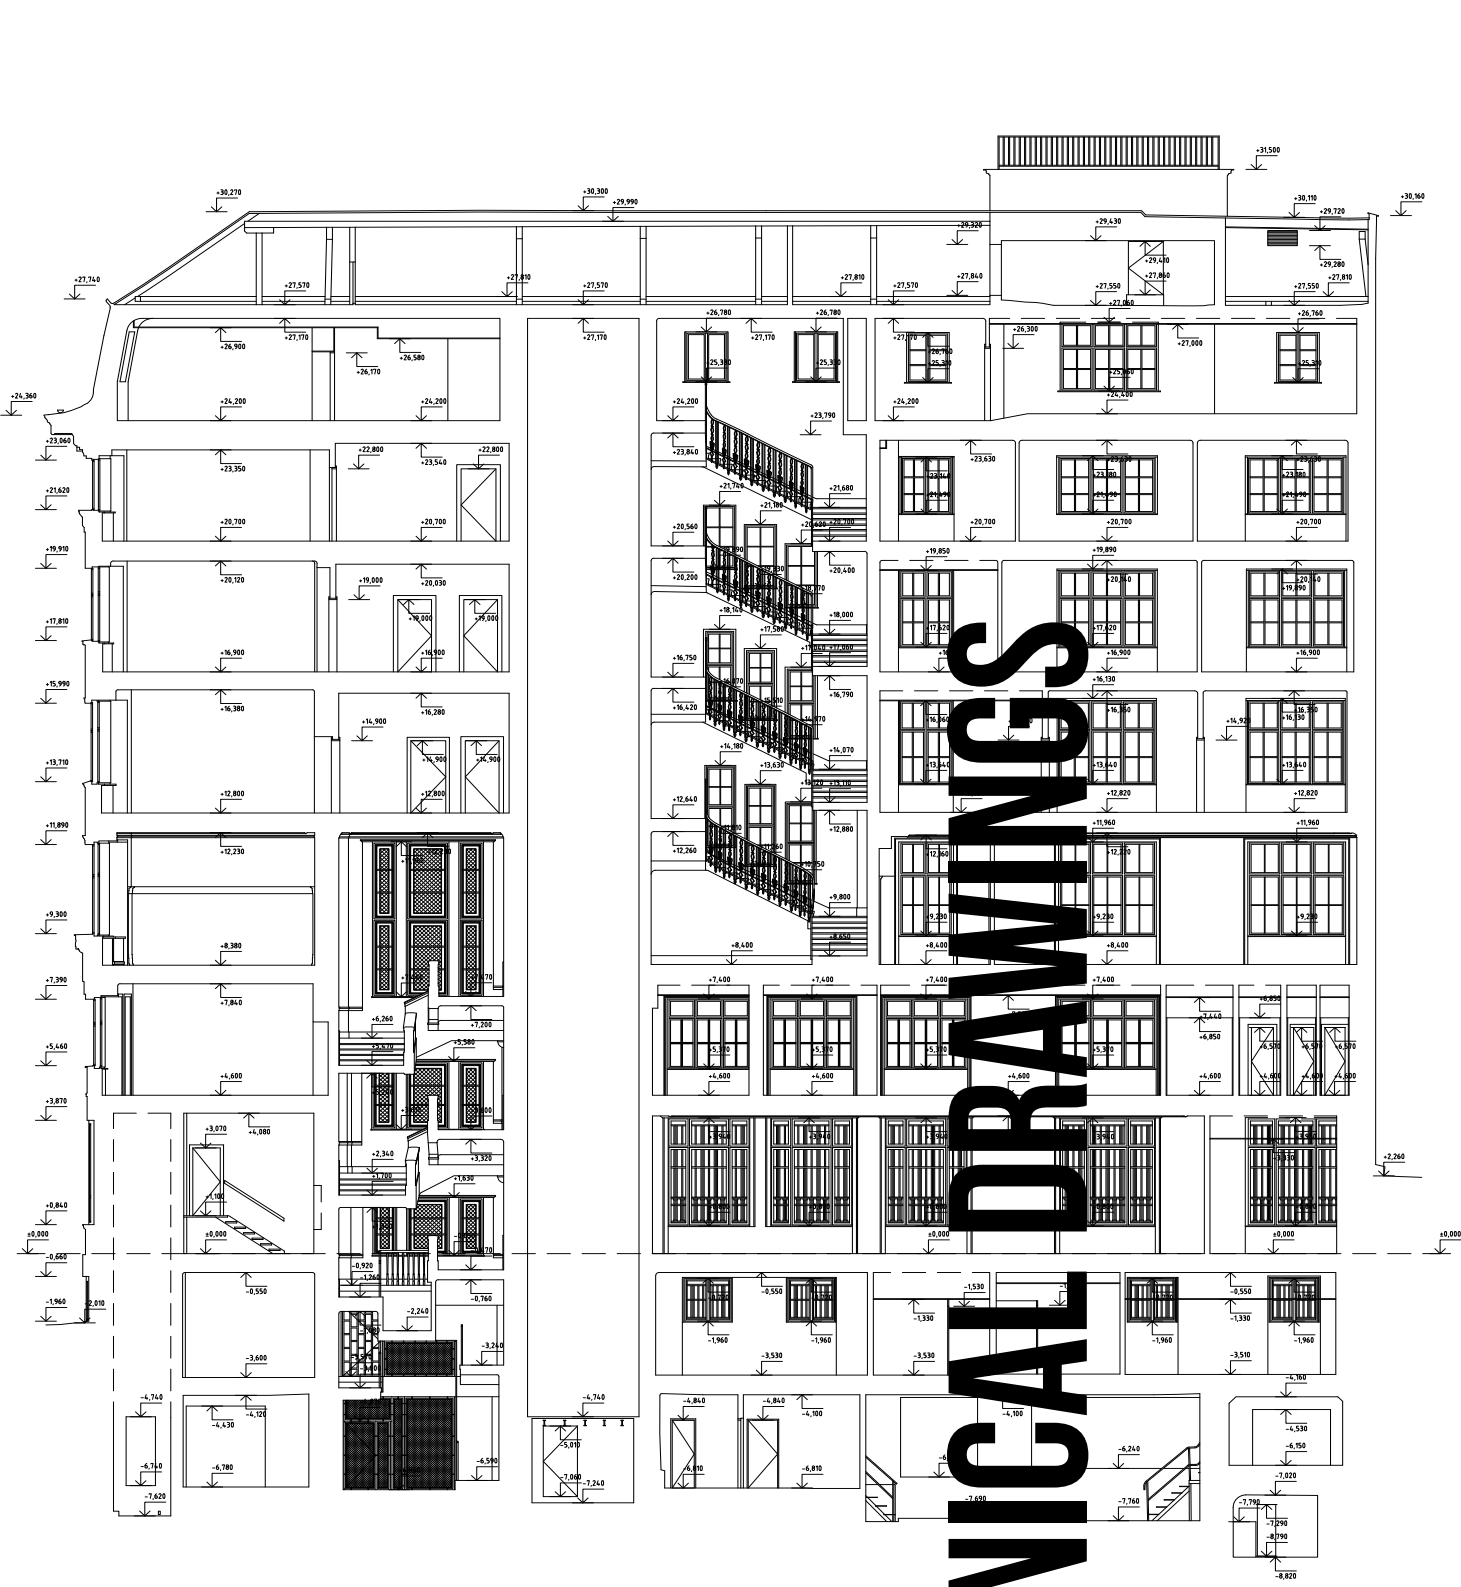


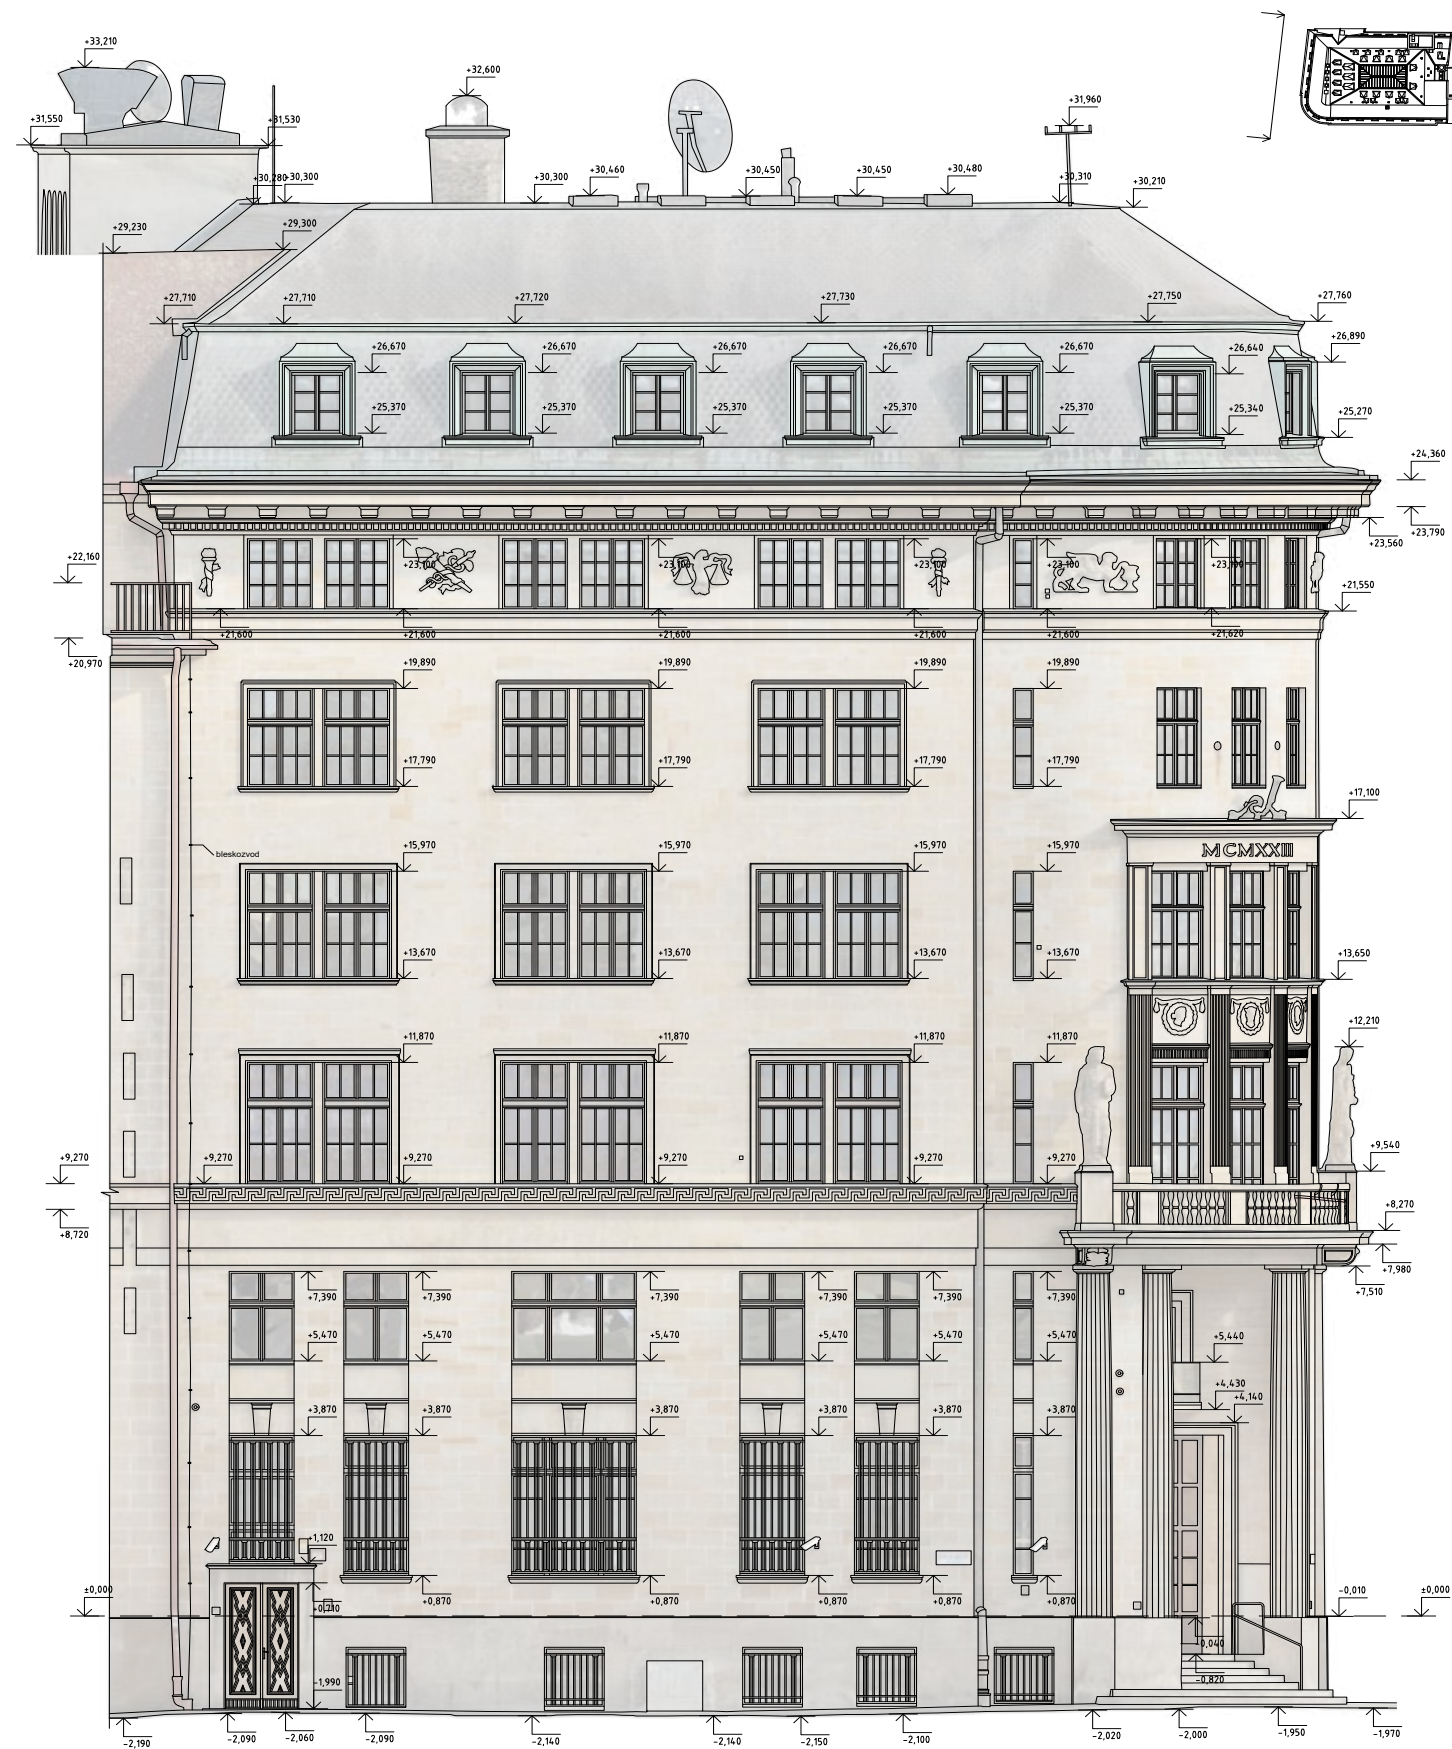



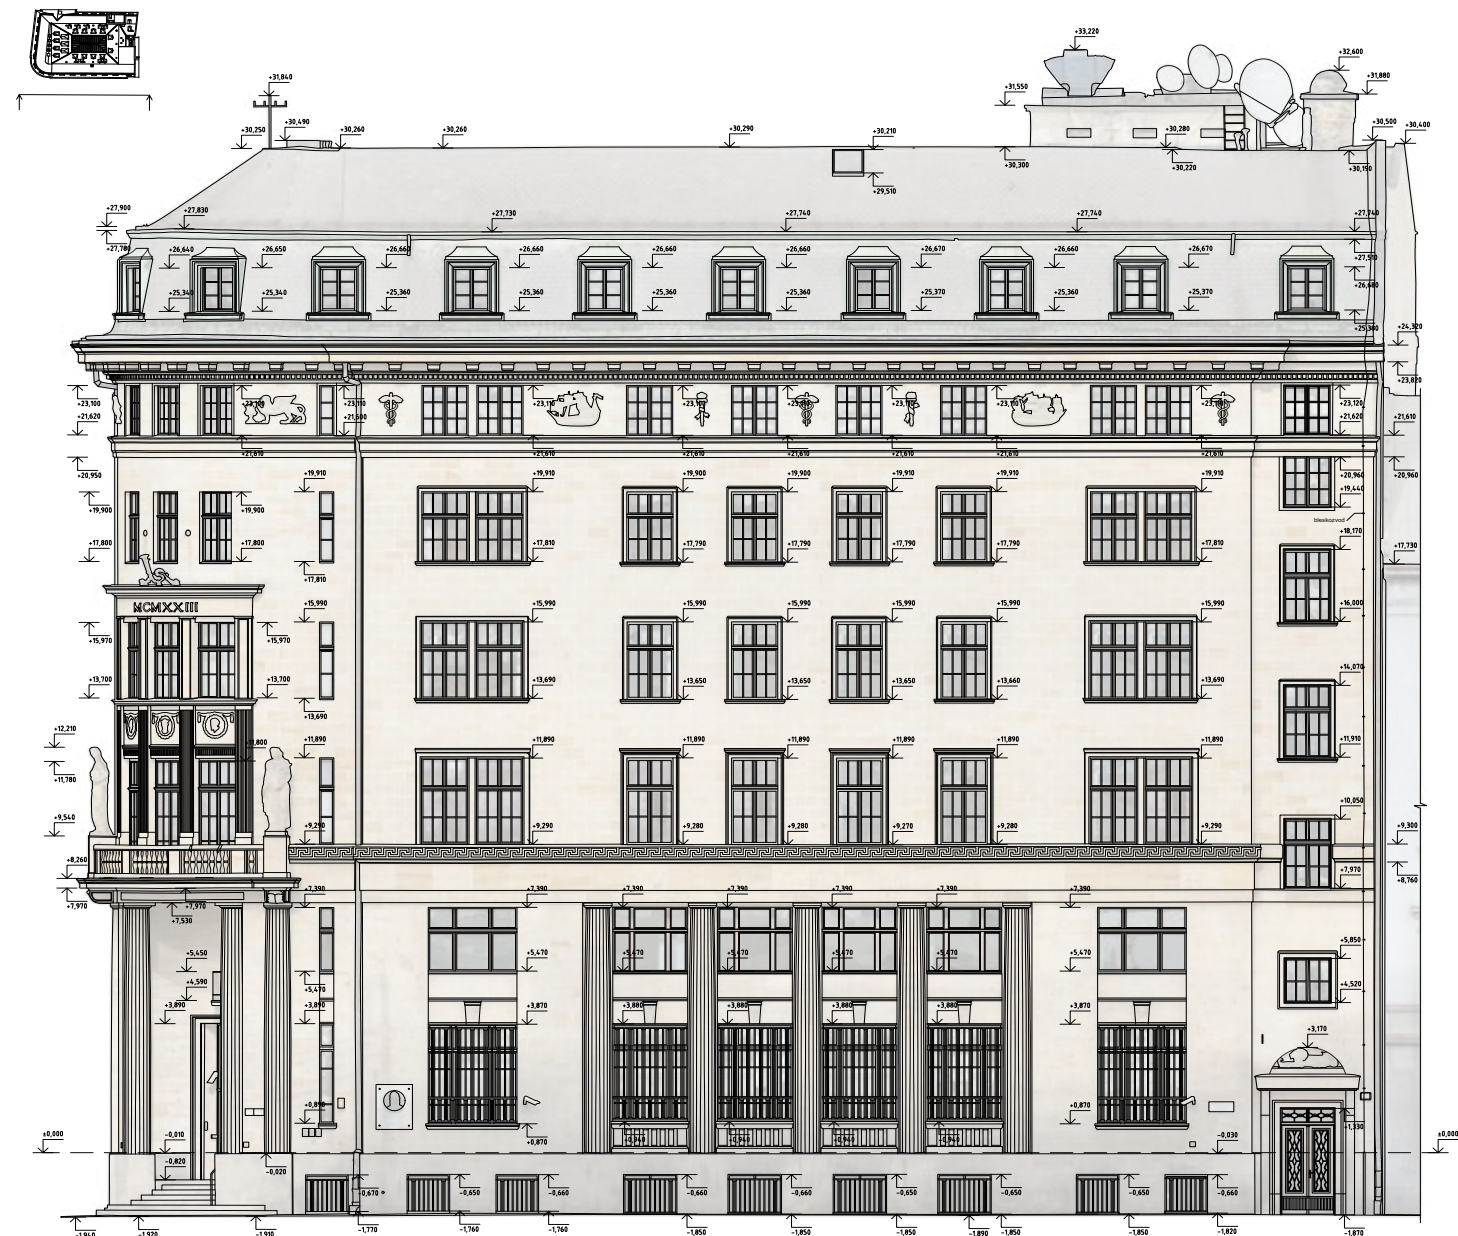


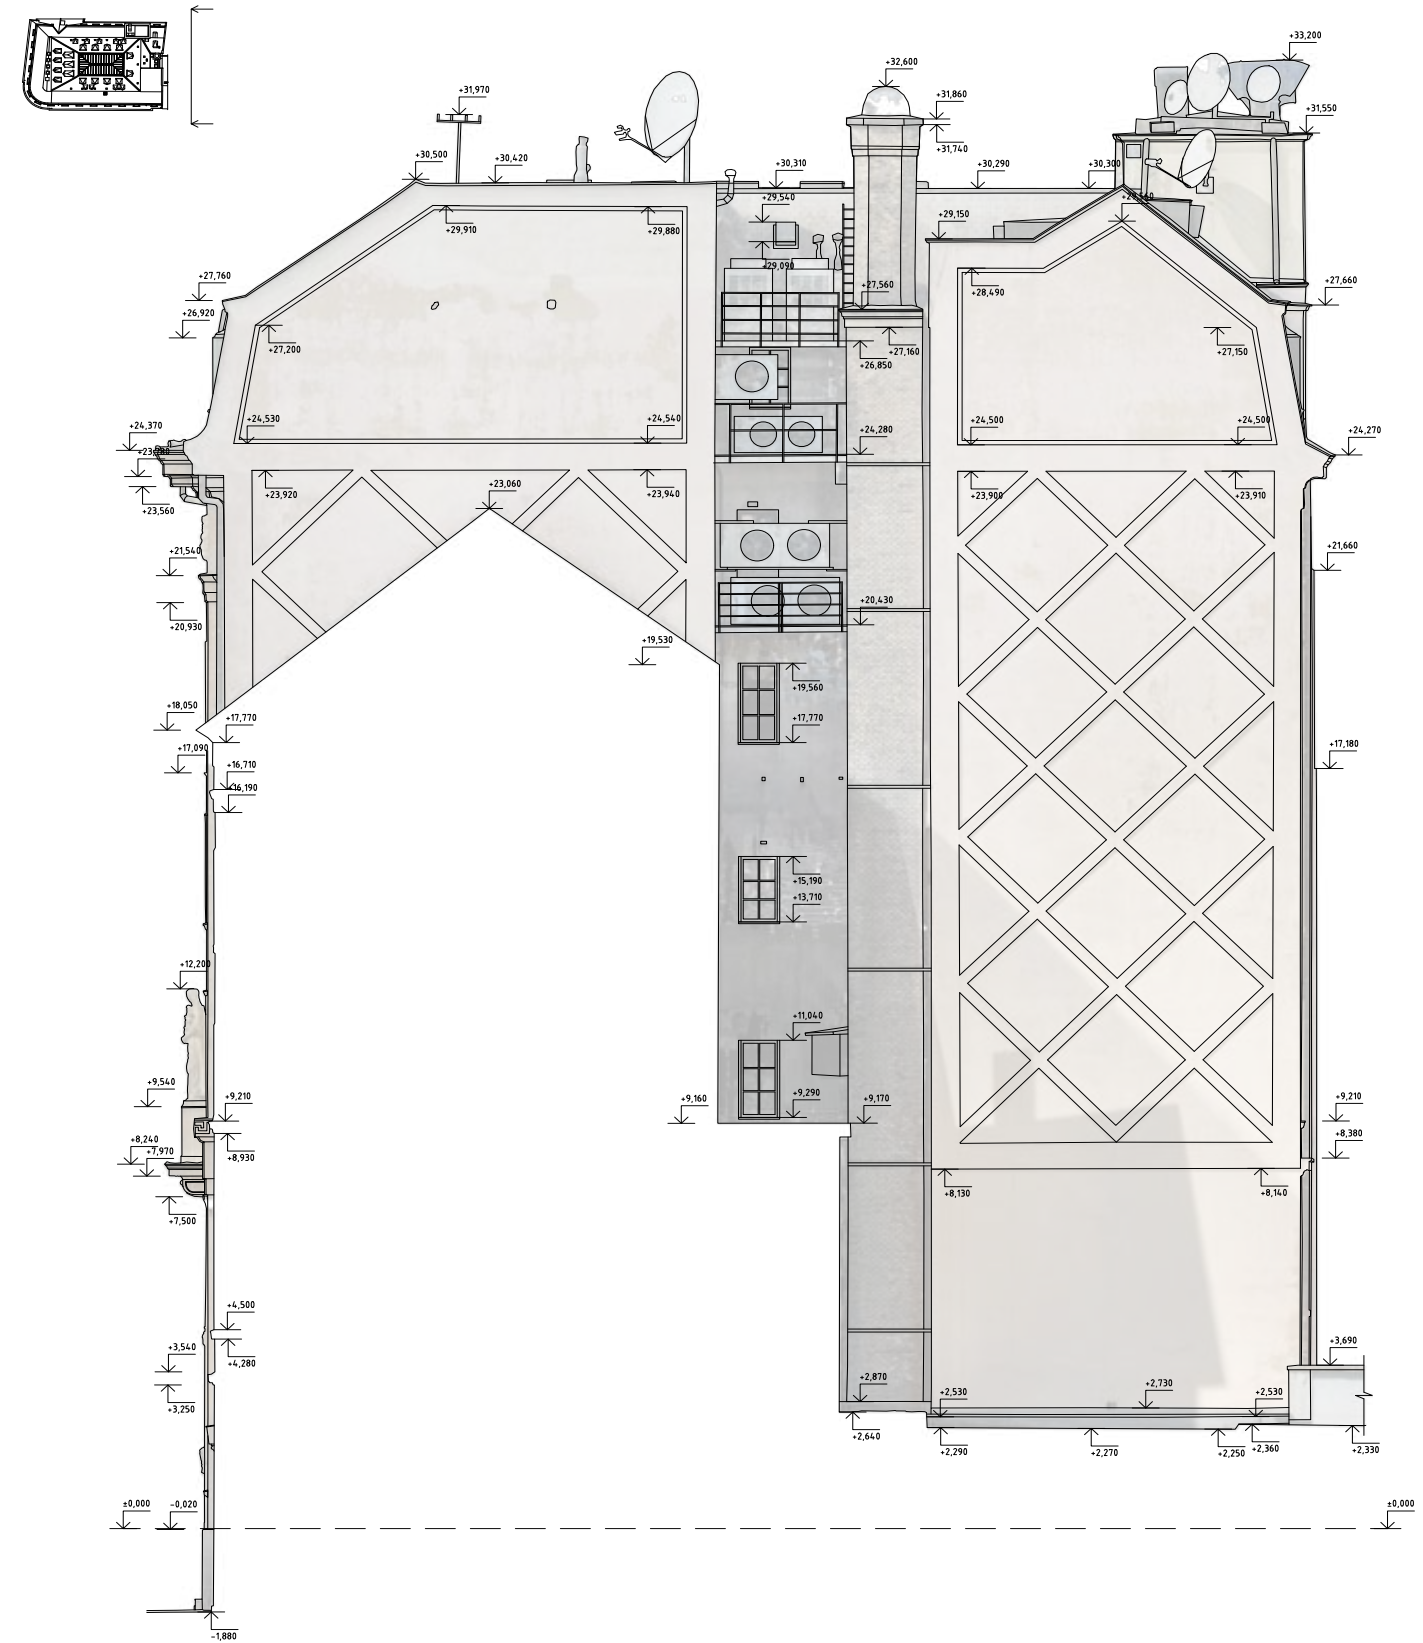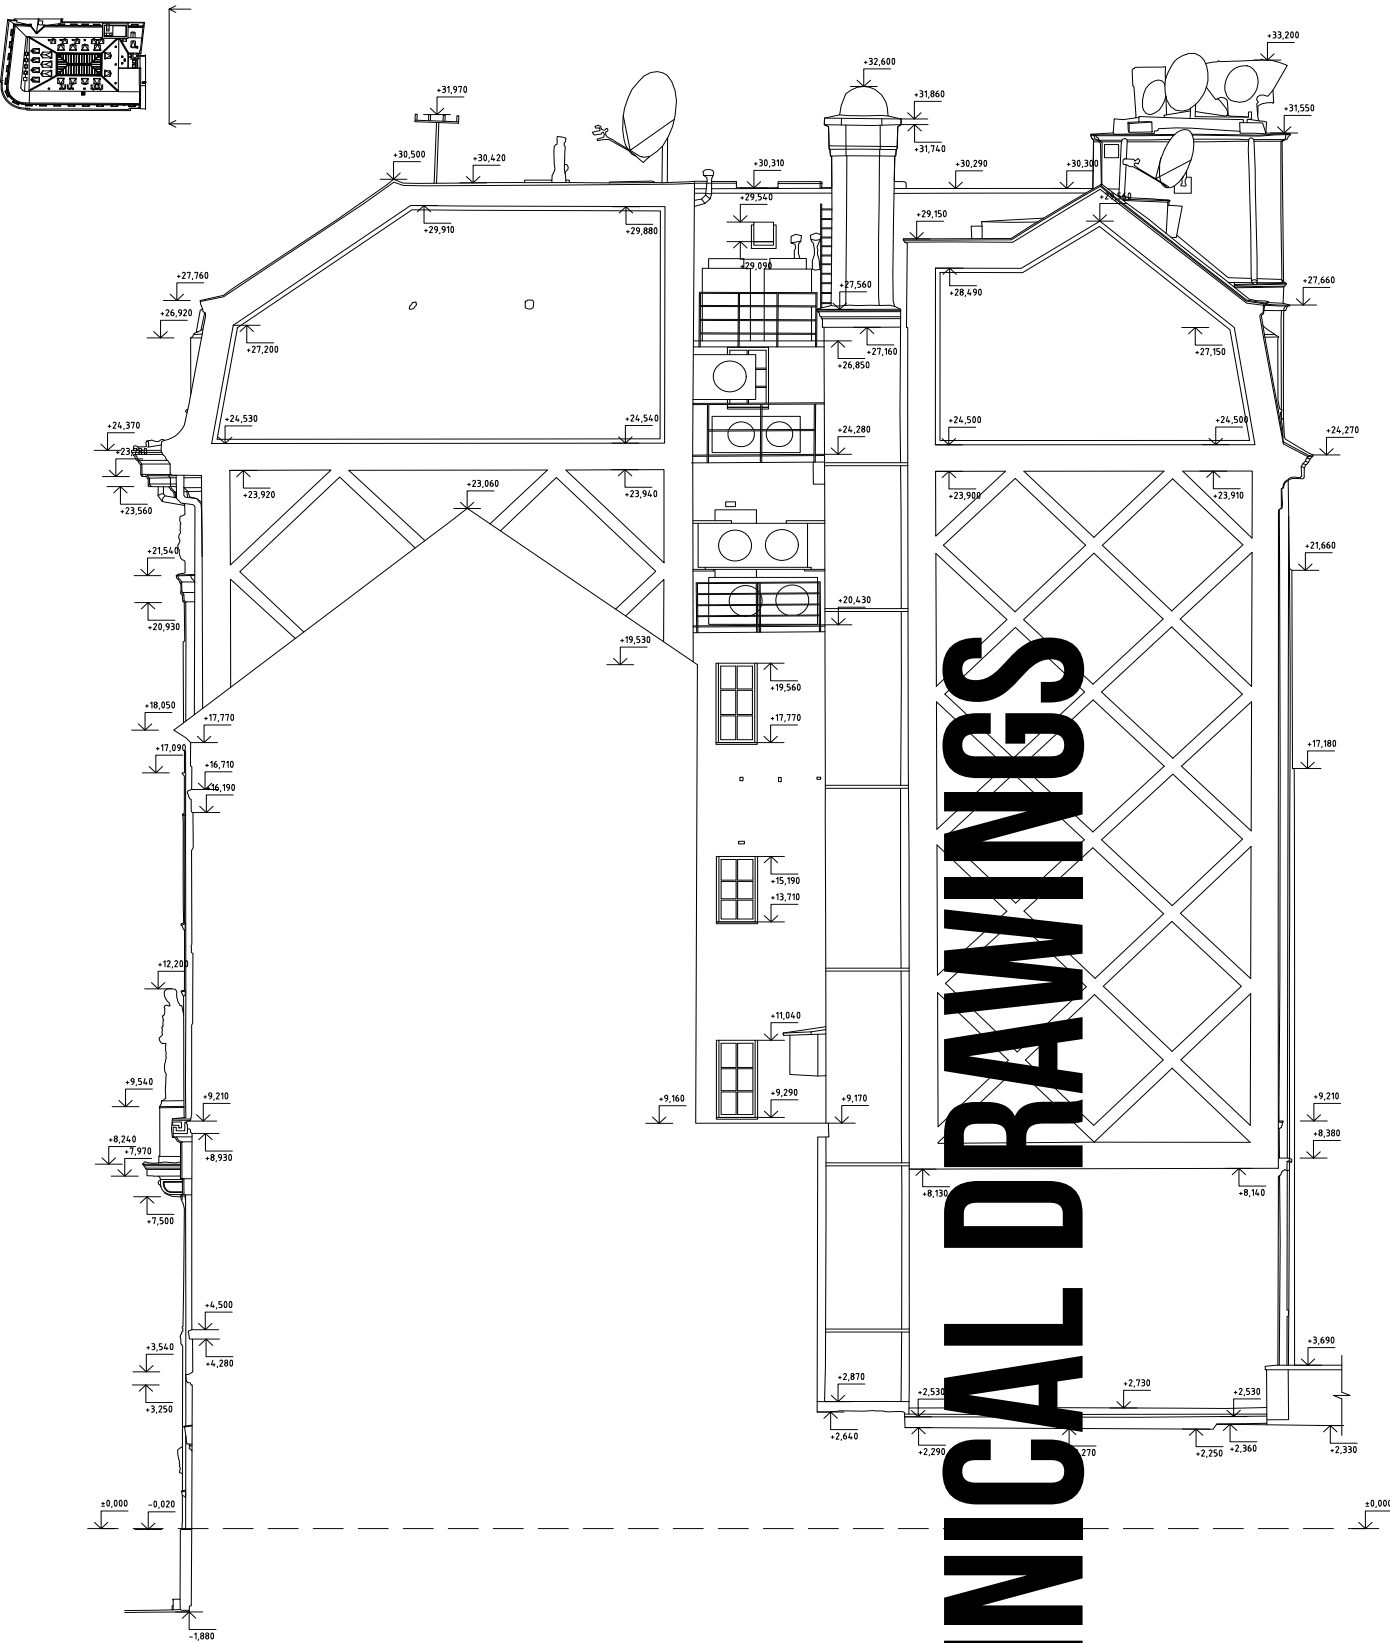

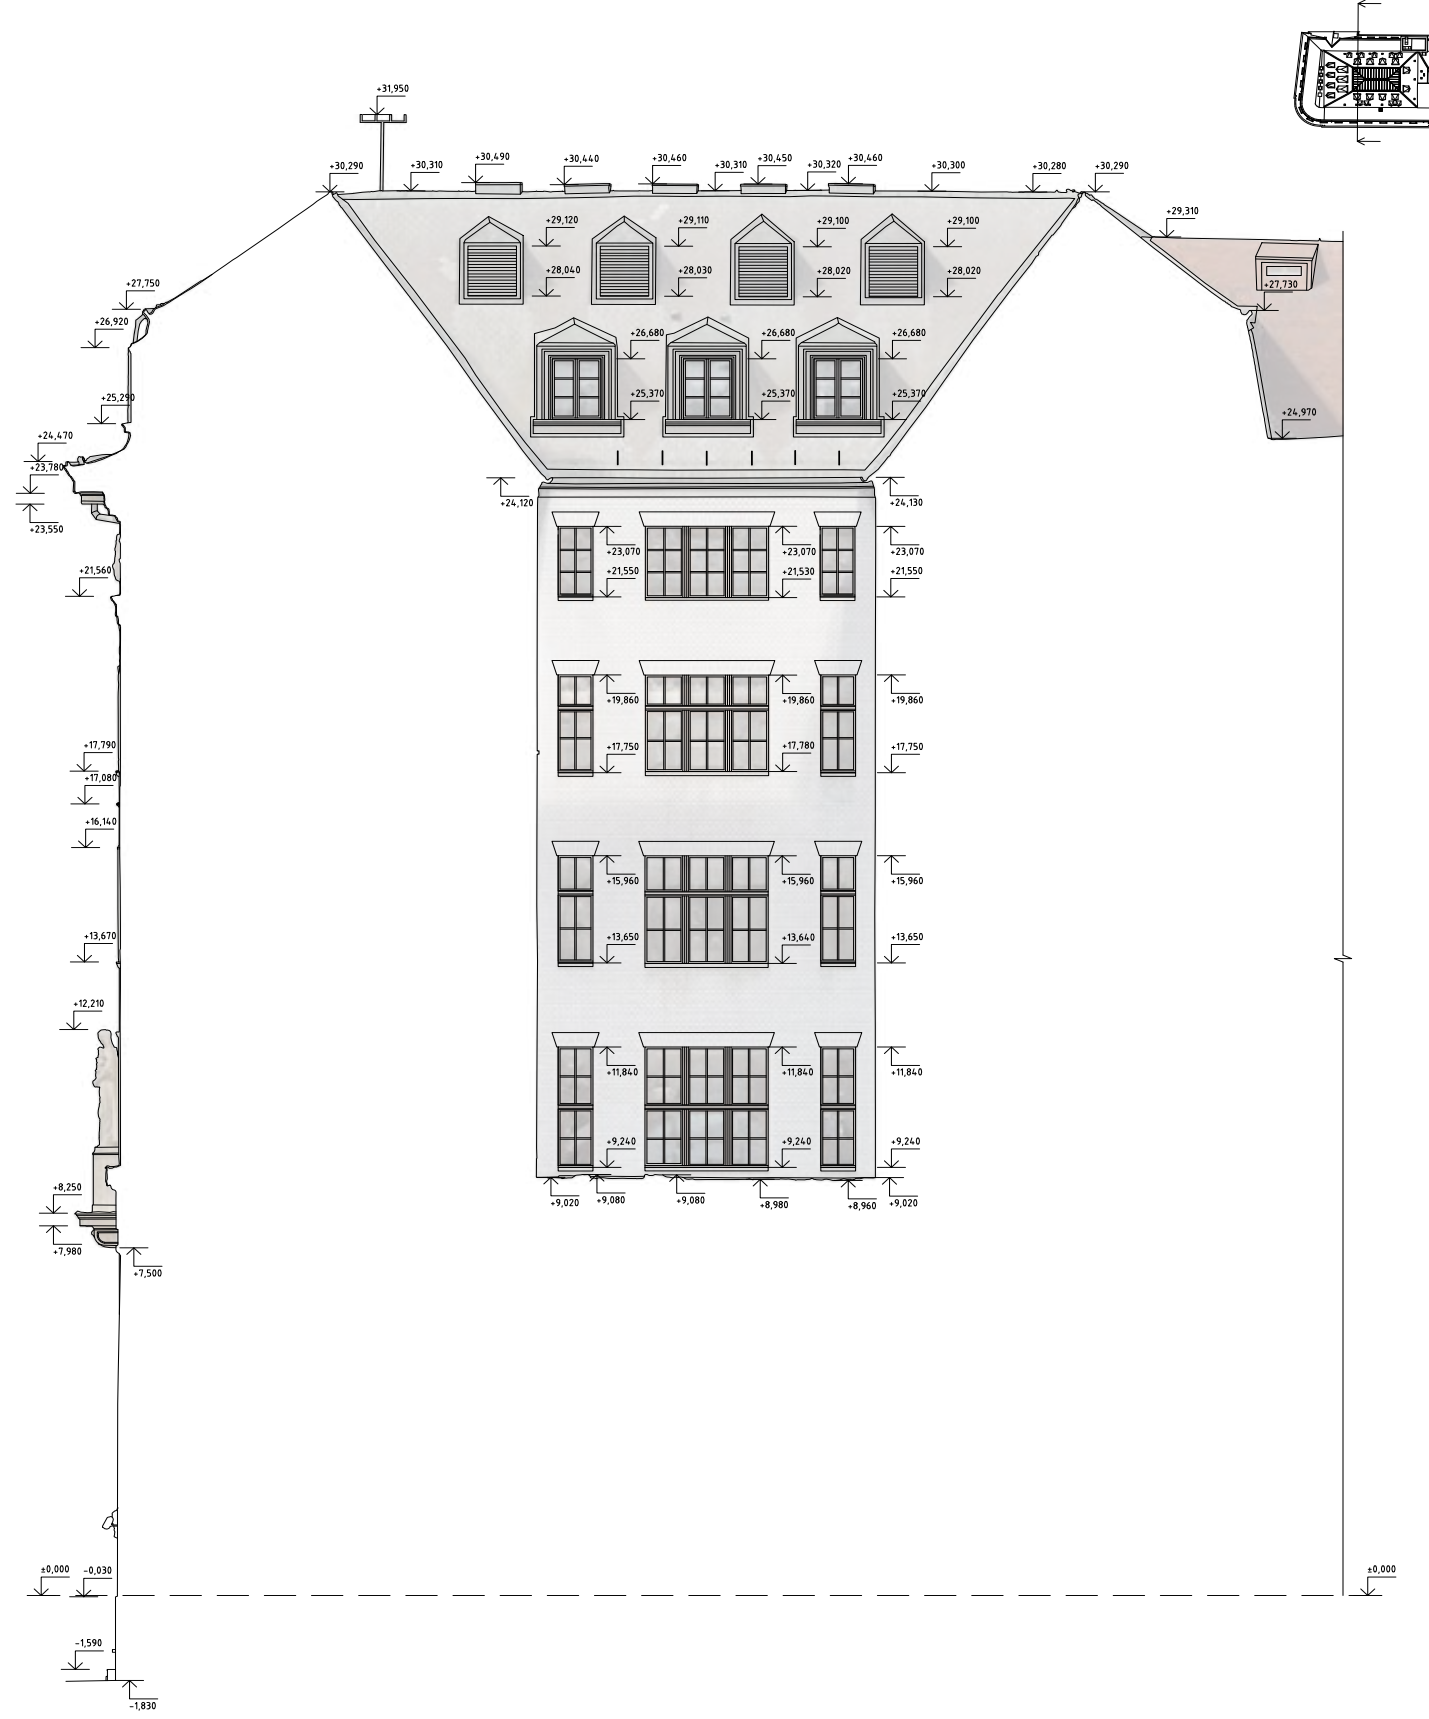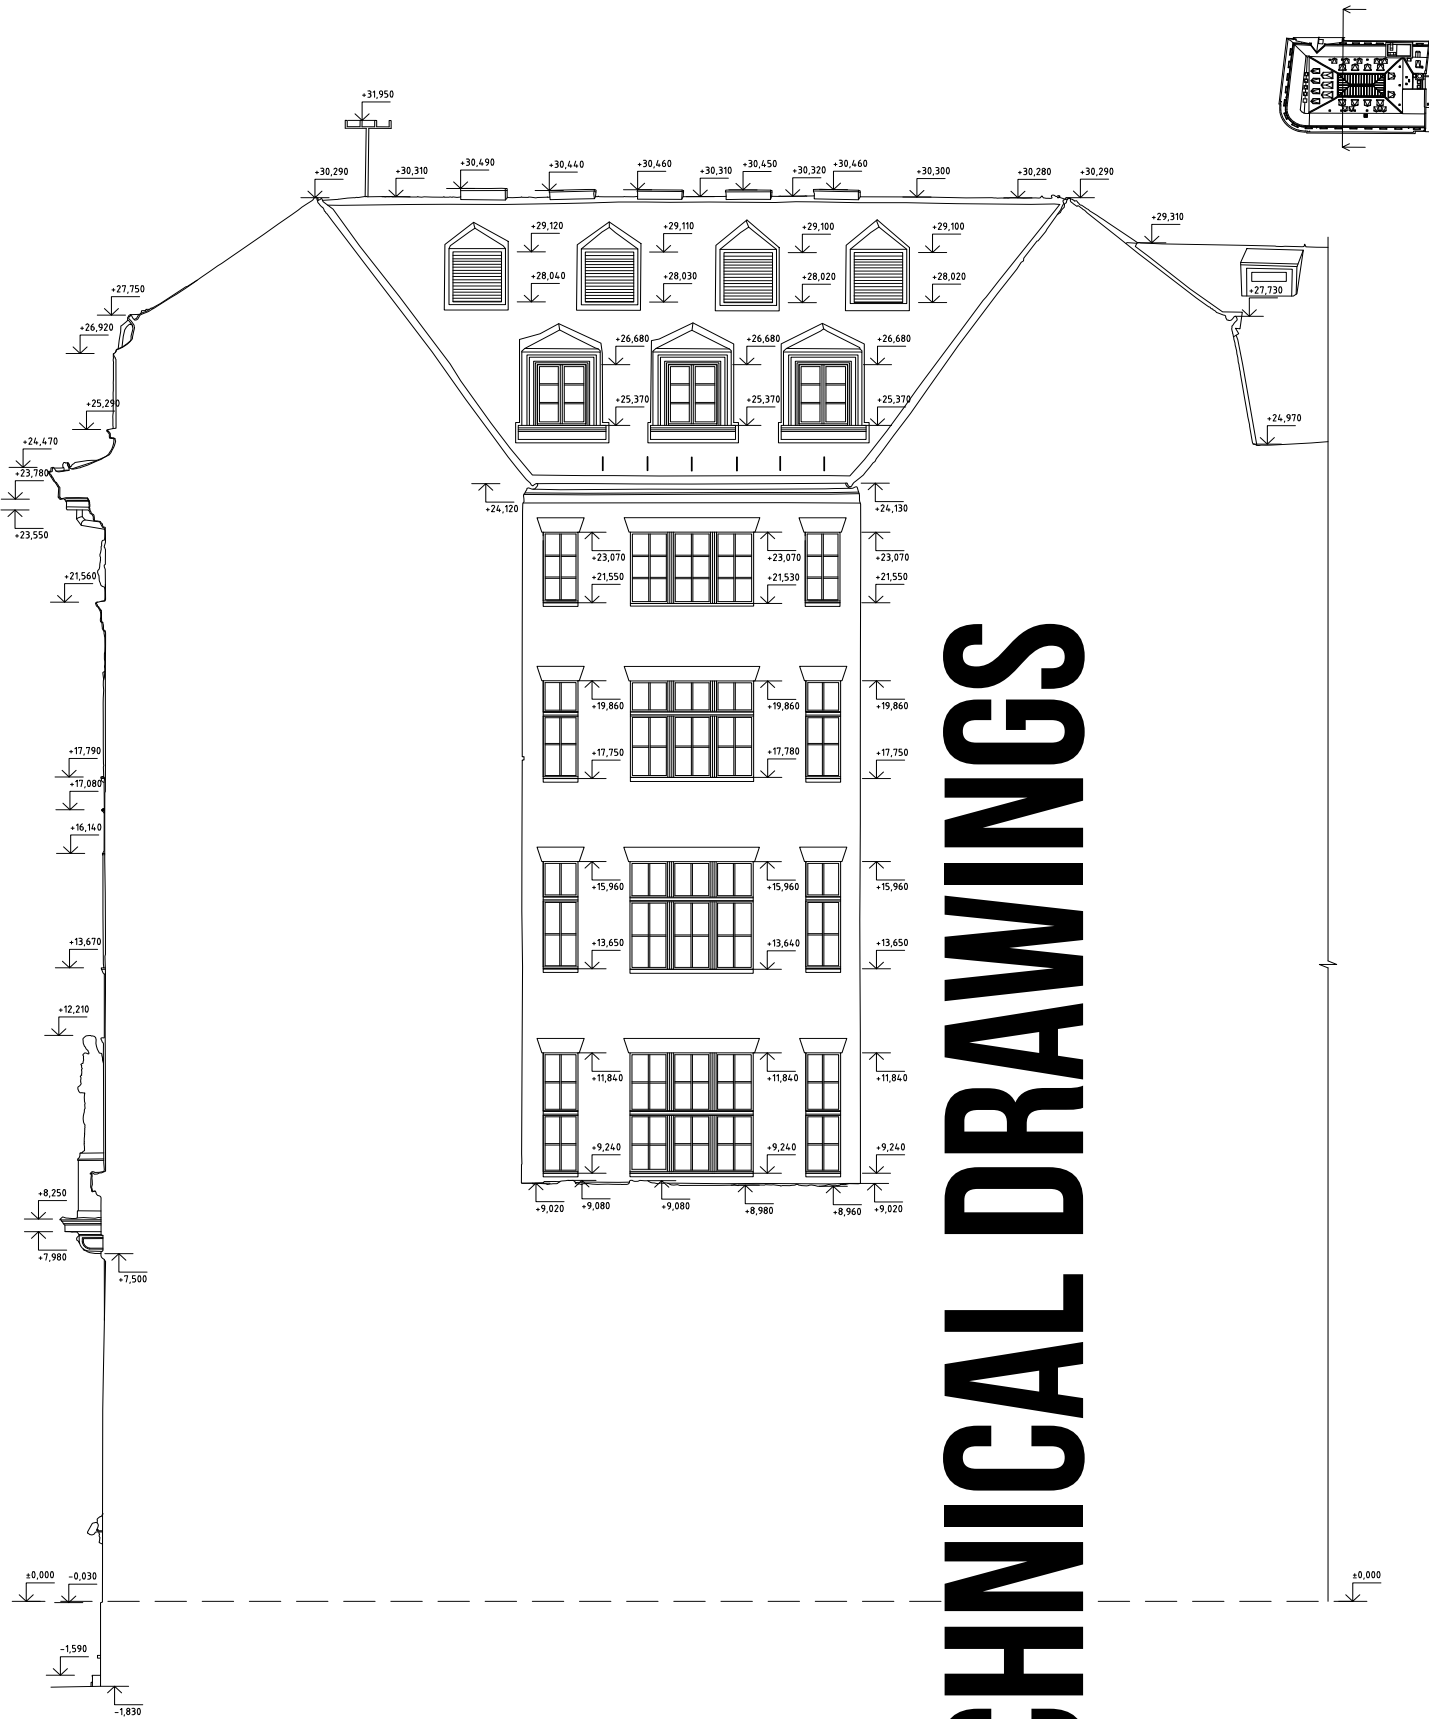

TECHNICAL DRAWINGS

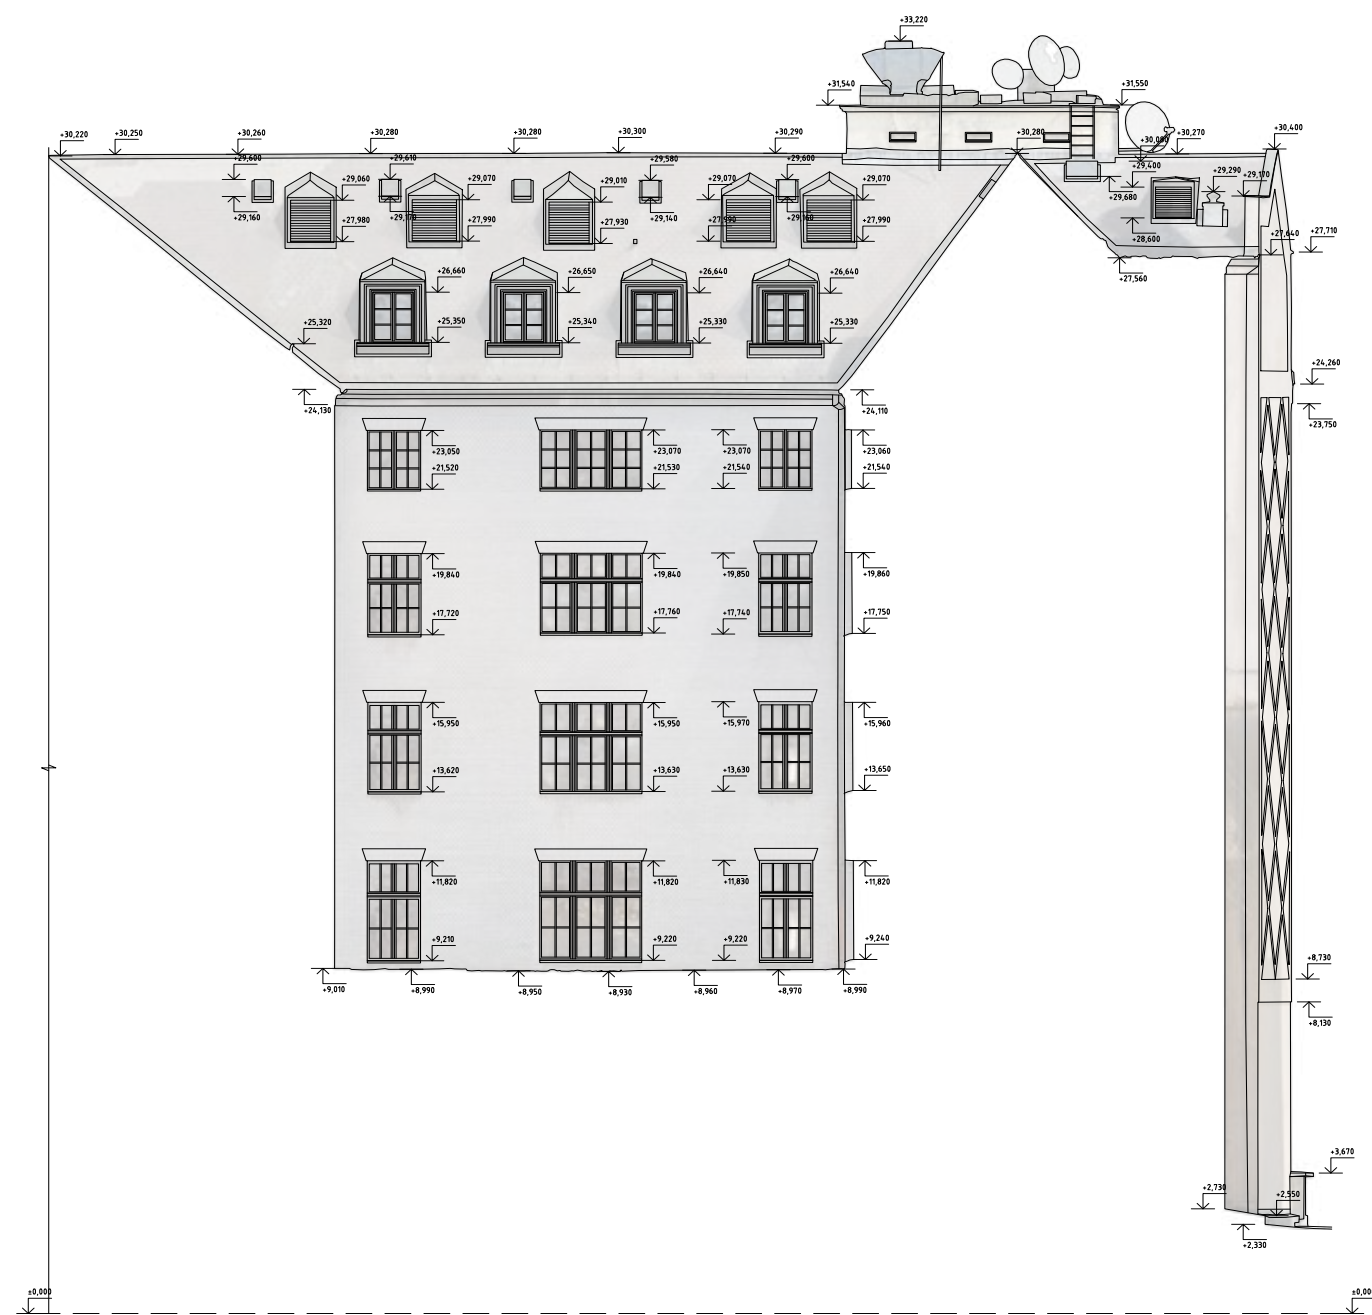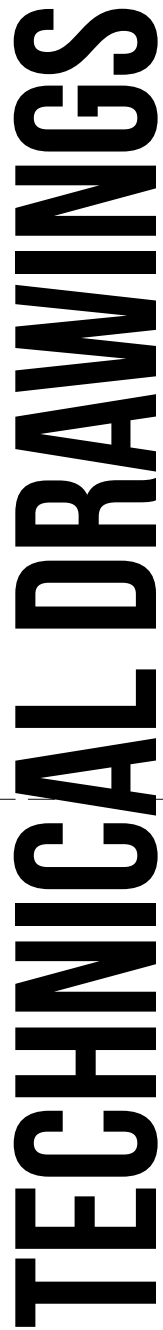

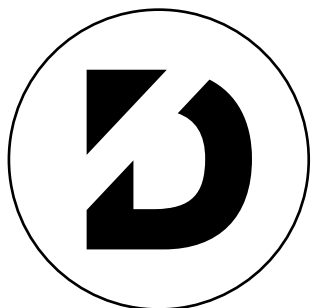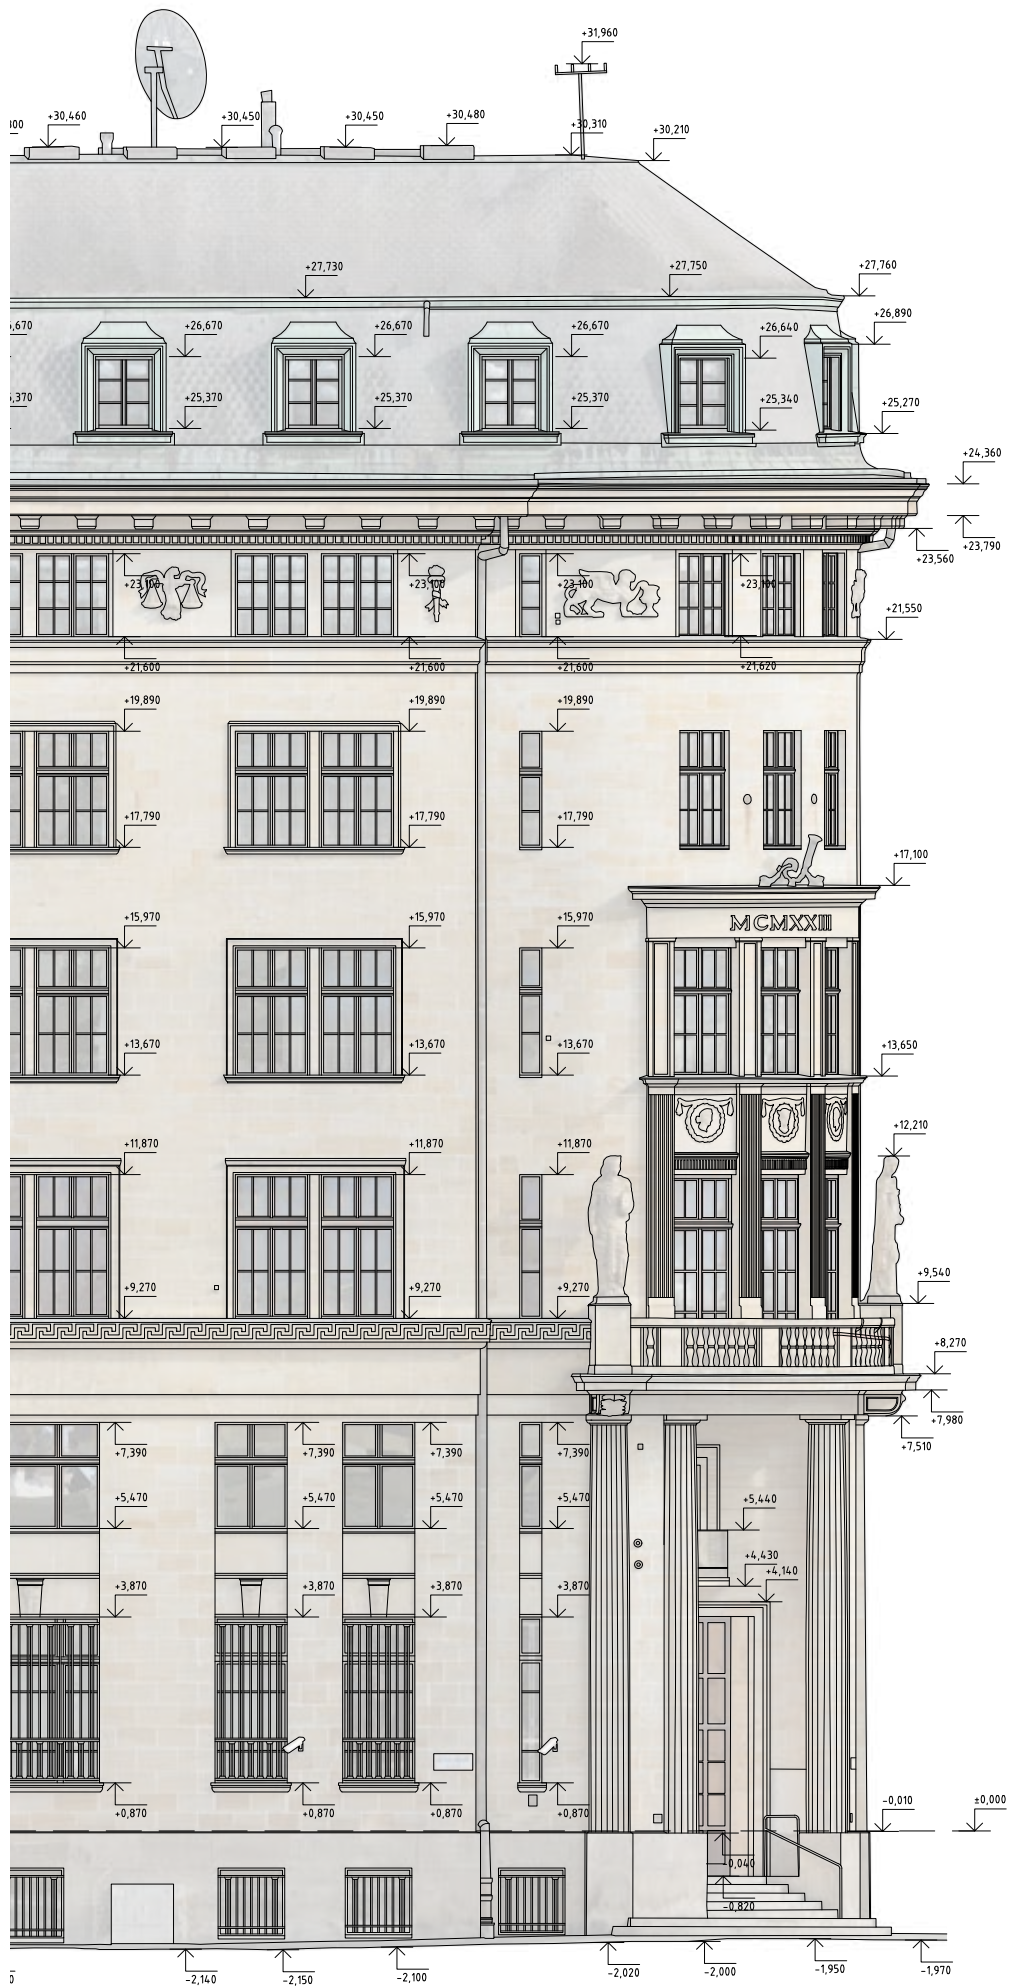

www.pkdigital.sk
info@pkdigital.sk

+421 940 656 975